


14491.TIF

Street: ARLINGTON AVE.

OFFICIAL USE ONLY

X-Street: BC W. OF LA SIERRA AVE.

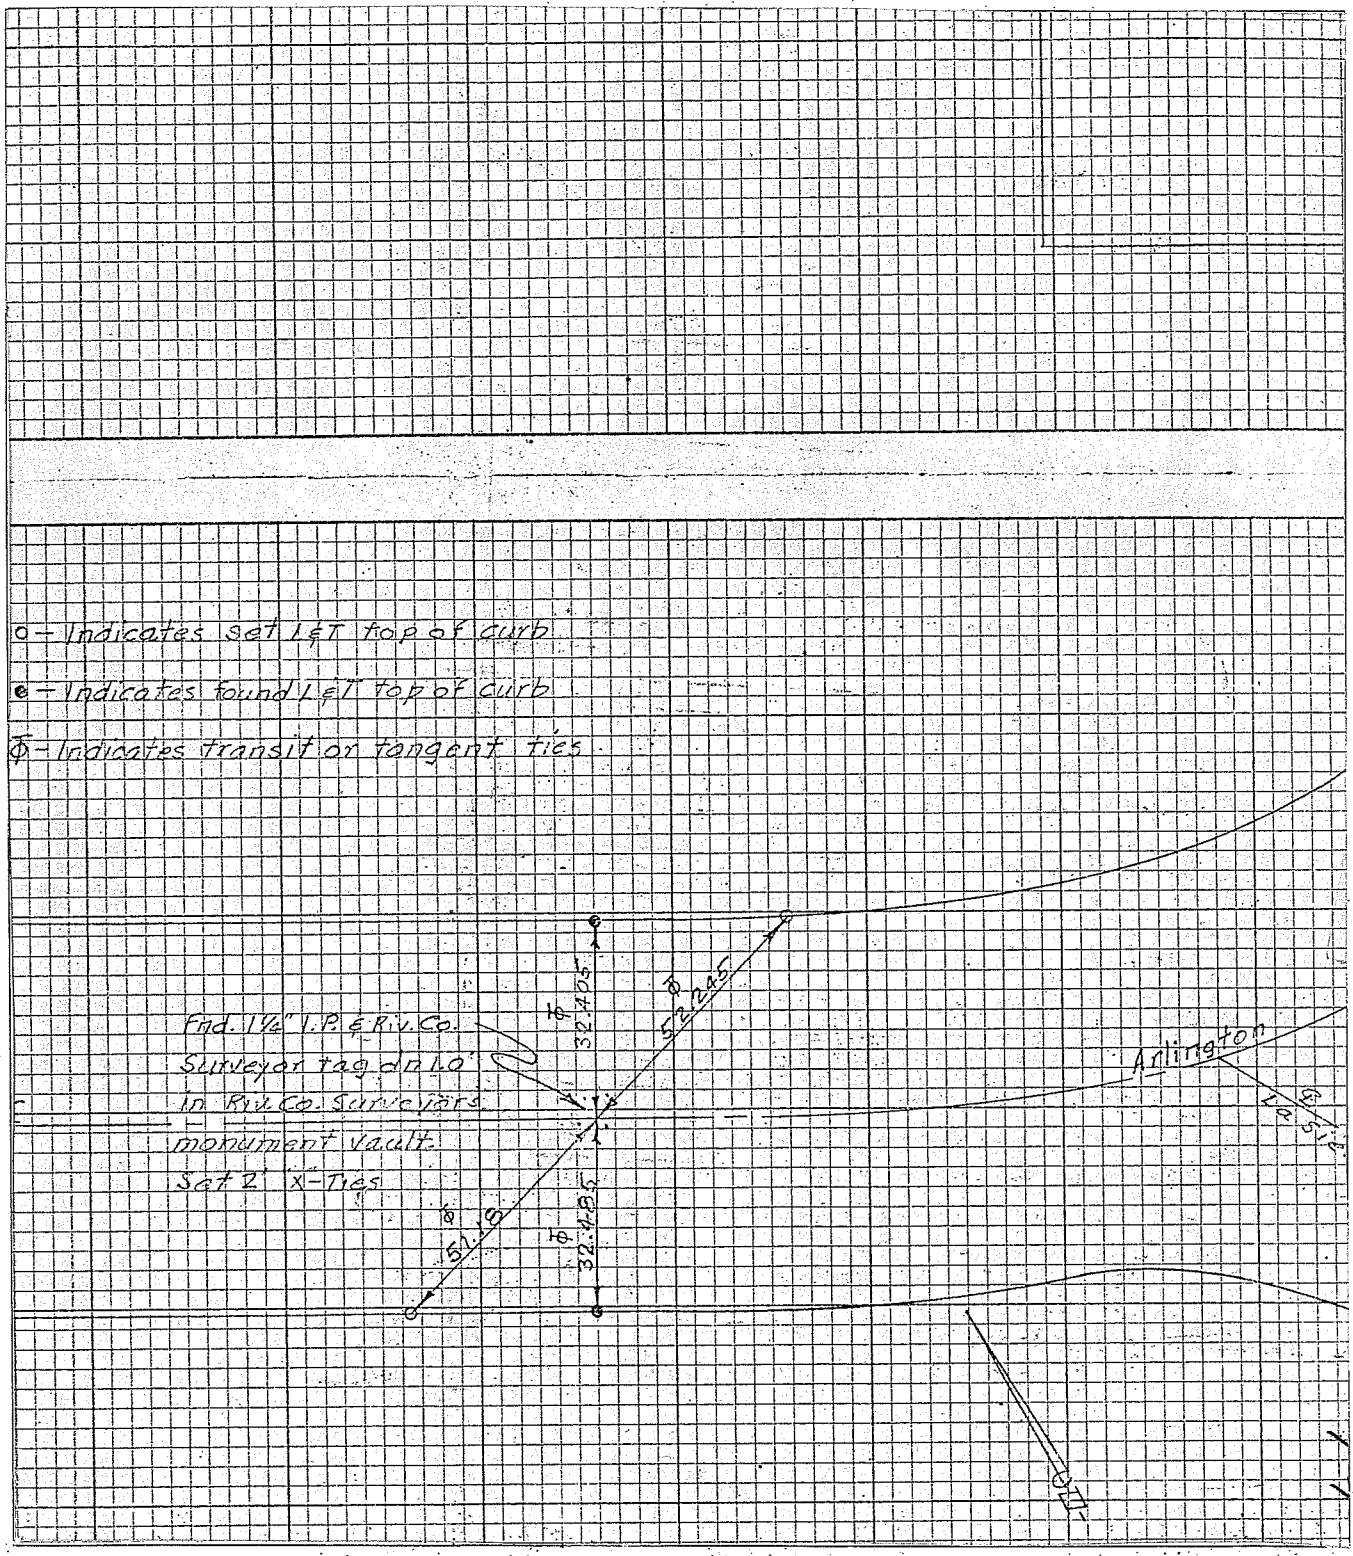

o - Indicates set L&T top of curb
 e - Indicates found L&T top of curb
 Φ - Indicates transit or tangent ties

Fnd. 1 1/2' I.P. & Riv. Co.
 Surveyor tag d1210
 in Riv. Co. Surveyors
 monument vault.
 Set 2 X-Ties

- ✕ FD. Ramset Nail on T/C
- FD. LD. & TK. on T/C
- FD. "C" Nail on T/C
- Set LD. & TK. on T/C

OFFICIAL TIE PLAT

CITY OF RIVERSIDE

These ties are for the purpose of perpetuating the found monumentation. No claim is made as to the relationship of the points or lines shown hereon to true boundary locations.

Scale: _____
 Date: _____
 Drawn by: _____
 W.O.: _____
 F.B.: _____

Sheet 1 of 1
 File No.: _____