


SWING TIES

- ⊙ SET TEMP. POINT ON S.M.H. LID PER CITY TIE SHT 1956.TIF FLUSH
- FD LEAD & TACK ON T/C
- △ SET CITY TIE TAG ON T/C
- ⬡ SET MAG NAIL ON T/C
- () REC. DISTANCE PER. CITY TIE SHT 1956.TIF

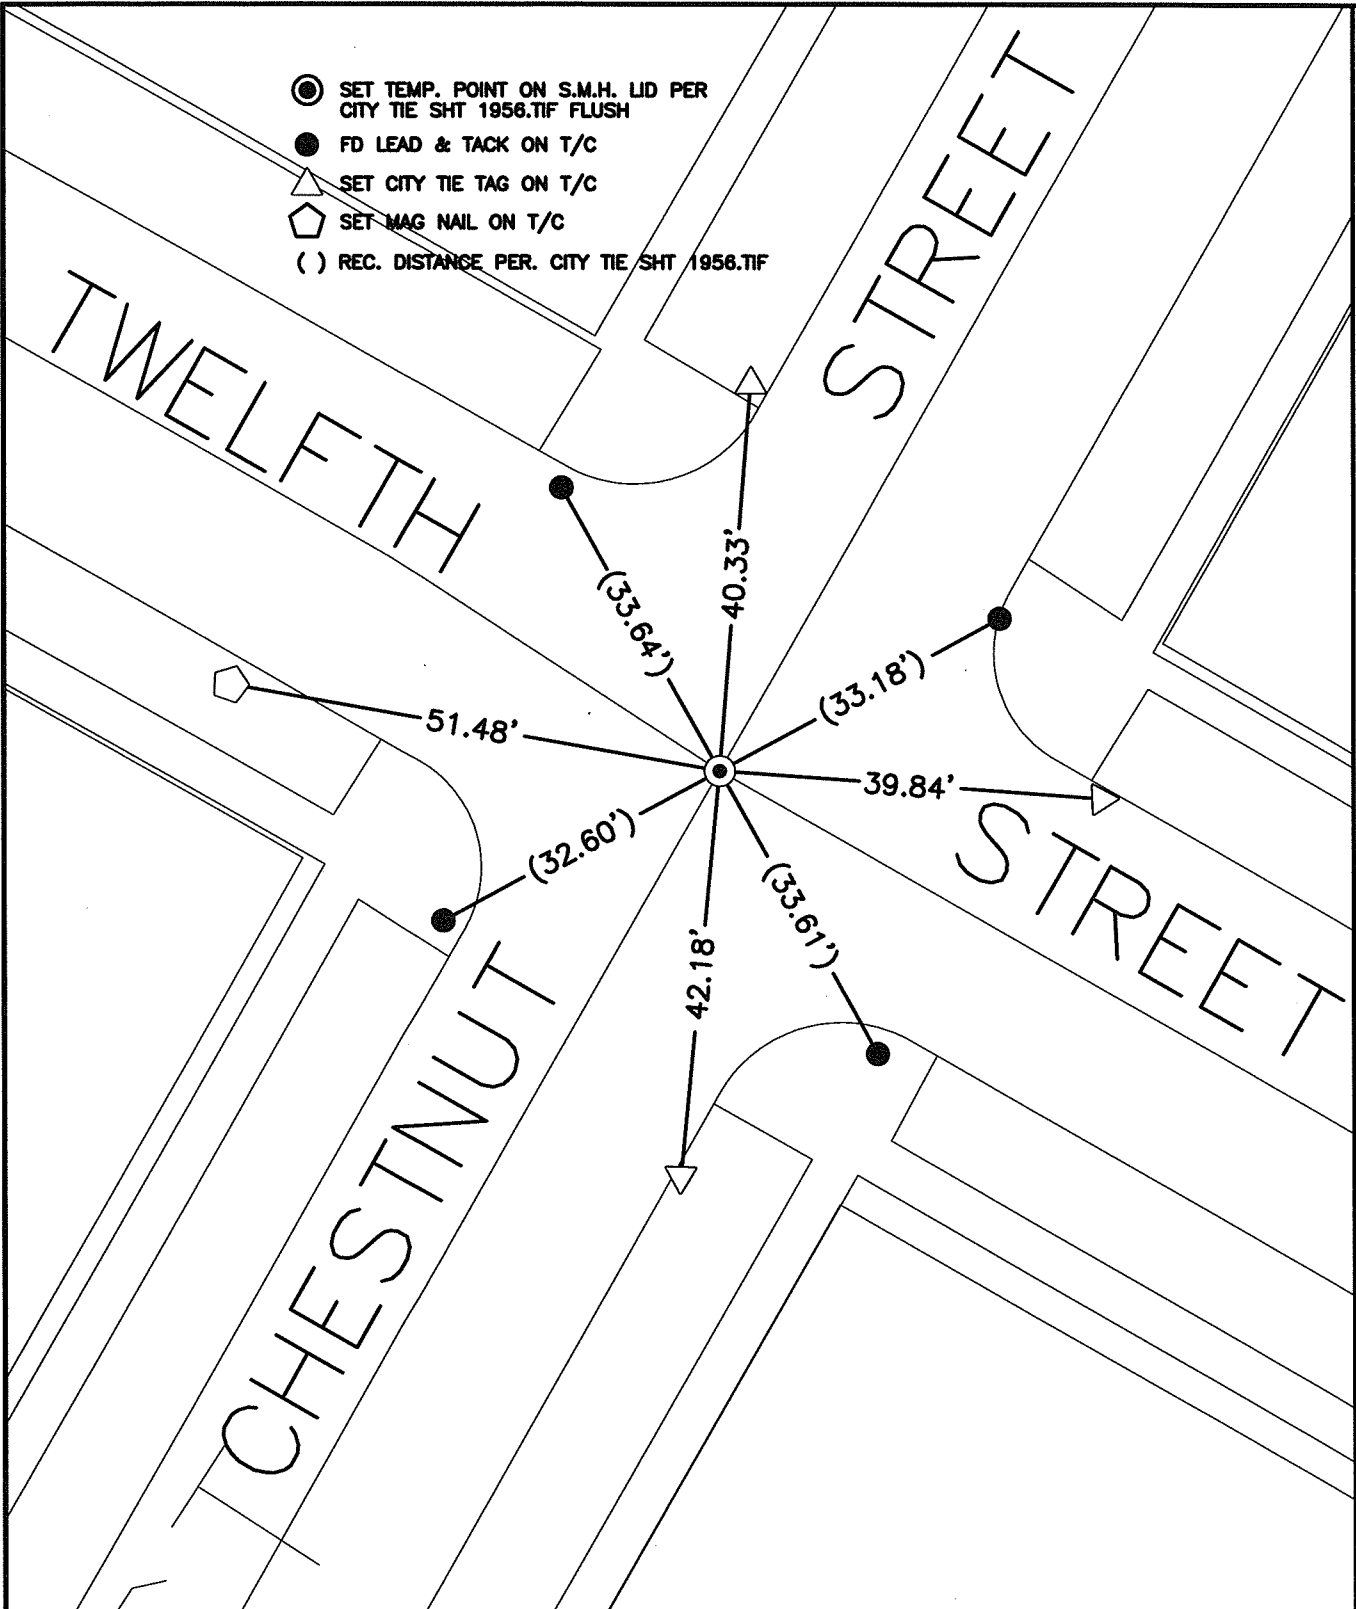

14494.77F
STREET: TWELFTH STREET

X-STREET: CHESTNUT STREET
OFFICIAL USE ONLY

SCALE: 1"=20'

DATE: 16-10-17


DRAWN BY: L. HARRIS

F.B.:

TR-SEC: T.2S., R.5W.-23

OFFICIAL TIE PLAT
CITY OF RIVERSIDE

THESE TIES ARE FOR THE PURPOSE OF PERPETUATING THE FOUND MONUMENTATION. NO CLAIM IS MADE AS THE RELATIONSHIP OF THE POINTS OR LINES SHOWN HEREON TO TRUE BOUNDARY LOCATIONS

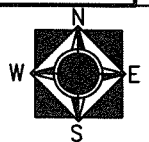

SHEET 1 OF 1

Cadme MB: 39-1