


145.71F

TRACT NO. 2011

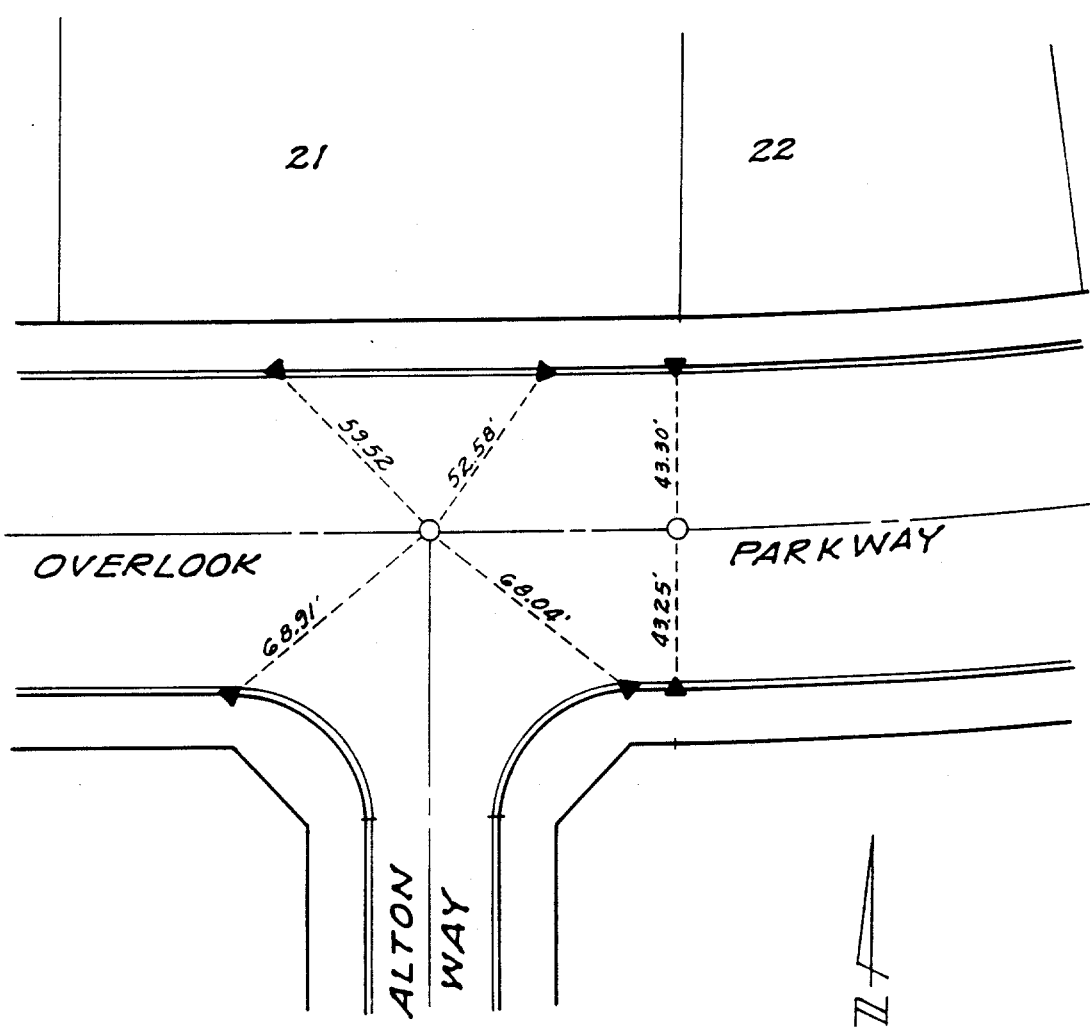

- △ - SET N & TAG RCE 11842 ON T.C. & LOT LINE PROJECTED
- ▲ - SET "RAMSET" NAIL

- - SET 1" I.P. TAGGED RCE 11842
- - FOUND MONUMENT

ALTON WAY
OVERLOOK PKWY

SCALE: 1"=40'
 DATE: 8-14-90
 DR. BY: MA
 W.O.: 84-82
 F.B.: 1046

OFFICIAL TIE PLAT
 CITY OF RIVERSIDE

ALBERT A. WEBB ASSOCIATES
 CIVIL ENGINEERS
 RIVERSIDE CALIFORNIA

SHEET
5

OF 6 SHEETS
 FILE NO.: 3683.0

- ✕ FD. Ramset Nail on T/C
- FD. LD. & TK. on T/C
- FD. "C" Nail on T/C
- Set LD. & TK. on T/C

Scale:
 Date:
 Drawn by:
 W.O.:
 F.B.:

OFFICIAL TIE PLAT
 CITY OF RIVERSIDE

These ties are for the purpose of perpetuating the found monumentation. No claim is made as to the relationship of the points or lines shown hereon to true boundary locations.

Sheet 1 of 1
 File No.:

Street: ALTON WAY

X-Street: OVERLOOK PKWY

OFFICIAL USE ONLY