


SWING TIES

14514.TIF

HISTORICAL DATA
CRFB 841/67

STREET: MAIN STREET

X-STREET: STRONG STREET
OFFICIAL USE ONLY

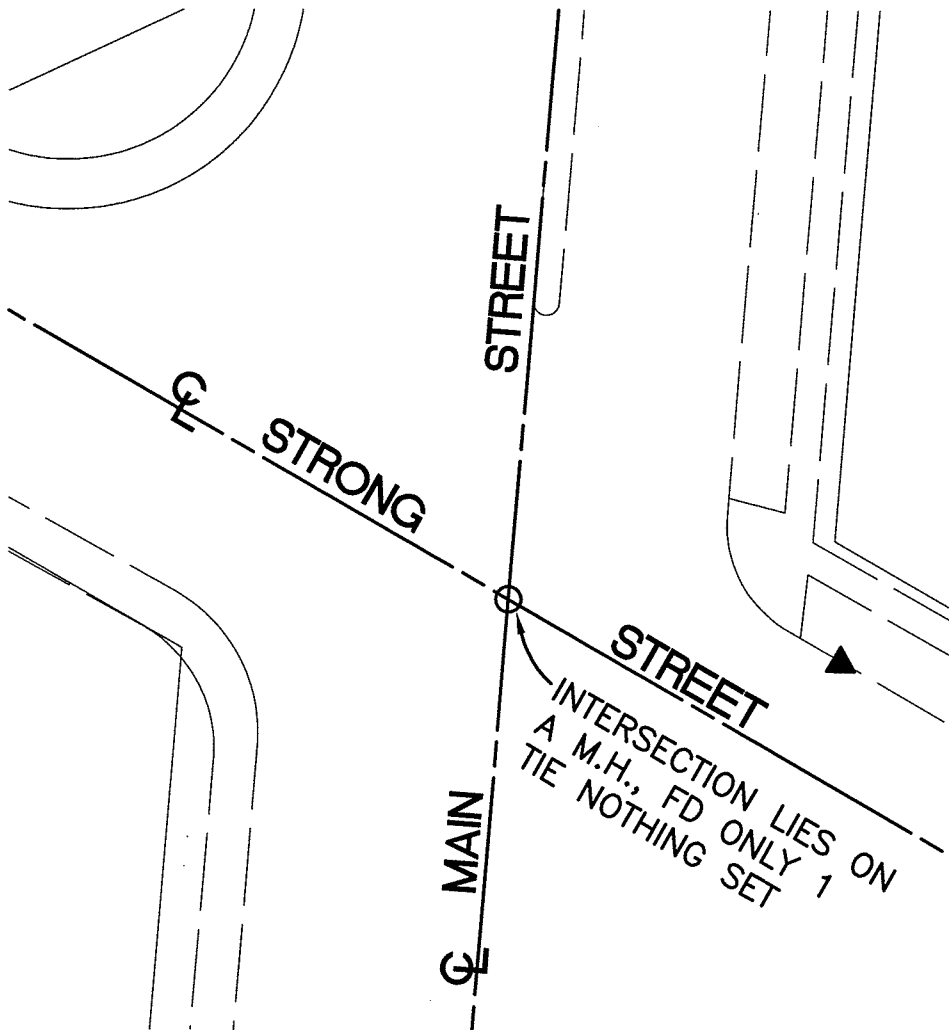


▲ - FOUND C-NAIL AND CITY TIE TAG

SCALE:	1" = 30'
DATE:	OCTOBER 24, 2016
DRAWN BY:	JDF
F.B.:	
SEC:	T.2S., R.5W SEC. 13

OFFICIAL TIE PLAT CITY OF RIVERSIDE

THESE TIES ARE FOR THE PURPOSE OF PERPETUATING THE FOUND MONUMENTATION. NO CLAIM IS MADE AS THE RELATIONSHIP OF THE POINTS OR LINES SHOWN HEREON TO TRUE BOUNDARY LOCATIONS

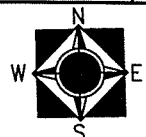

SHEET 1 OF 1