


14520.TIF

Street: THIRD ST.

X-Street: KANSAS AVE.

OFFICIAL USE ONLY

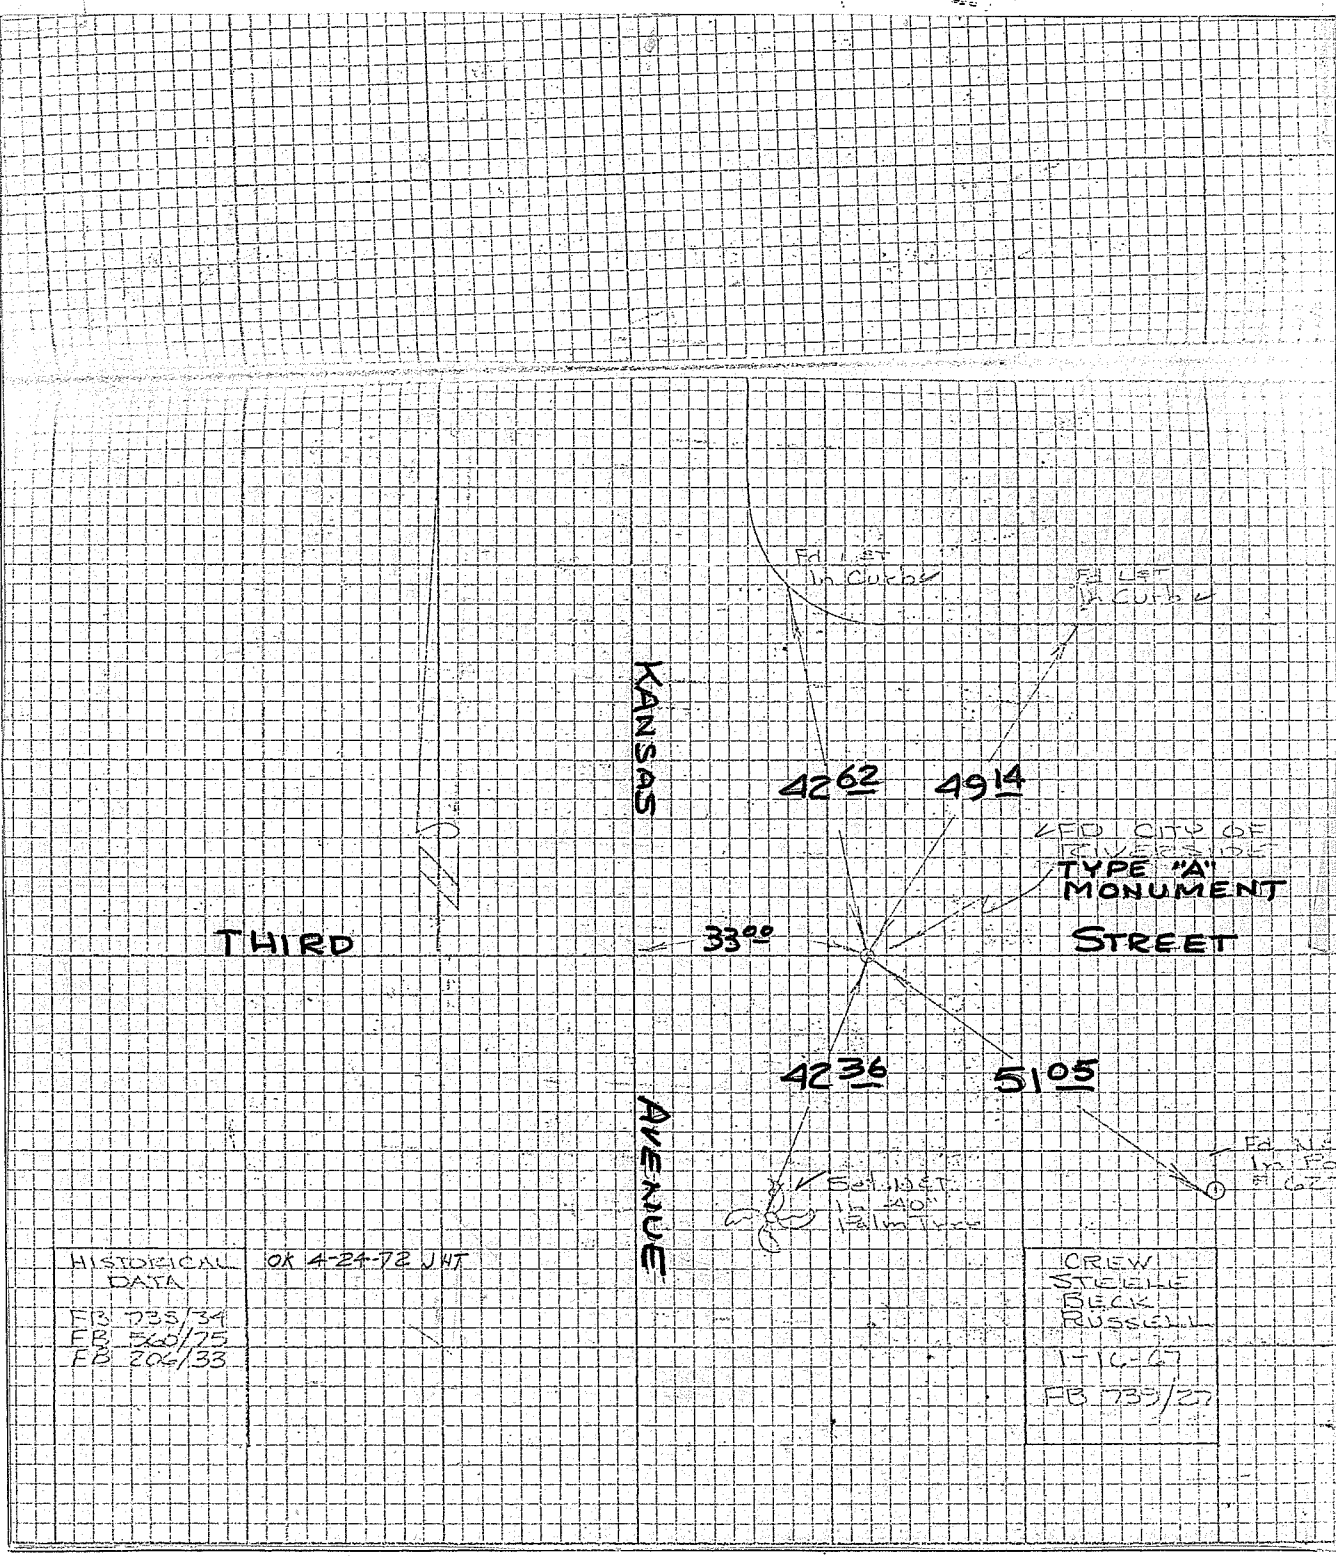

HISTORICAL DATA  
 FB 733/34  
 FB 520/75  
 FB 206/33

OK 4-24-72 JHT

CREW  
 STEELE  
 DECK  
 RUSSELL  
 1-16-67  
 FB 733/27

- ✕ FD. Ramset Nail on T/C
- FD. LD. & TK. on T/C
- FD. "C" Nail on T/C
- Set LD. & TK. on T/C

Scale:  
 Date:  
 Drawn by:  
 W.O.:  
 F.B.:

## OFFICIAL TIE PLAT

### CITY OF RIVERSIDE

*These ties are for the purpose of perpetuating the found monumentation. No claim is made as to the relationship of the points or lines shown hereon to true boundary locations.*

Sheet 1 of 1  
 File No.: