


SWING TIES

14521.TIF

HISTORICAL DATA

(XX.XX) INDICATES RECORD DISTANCE PER C12481.TIF & 3724.TIF
CRFB 957/14

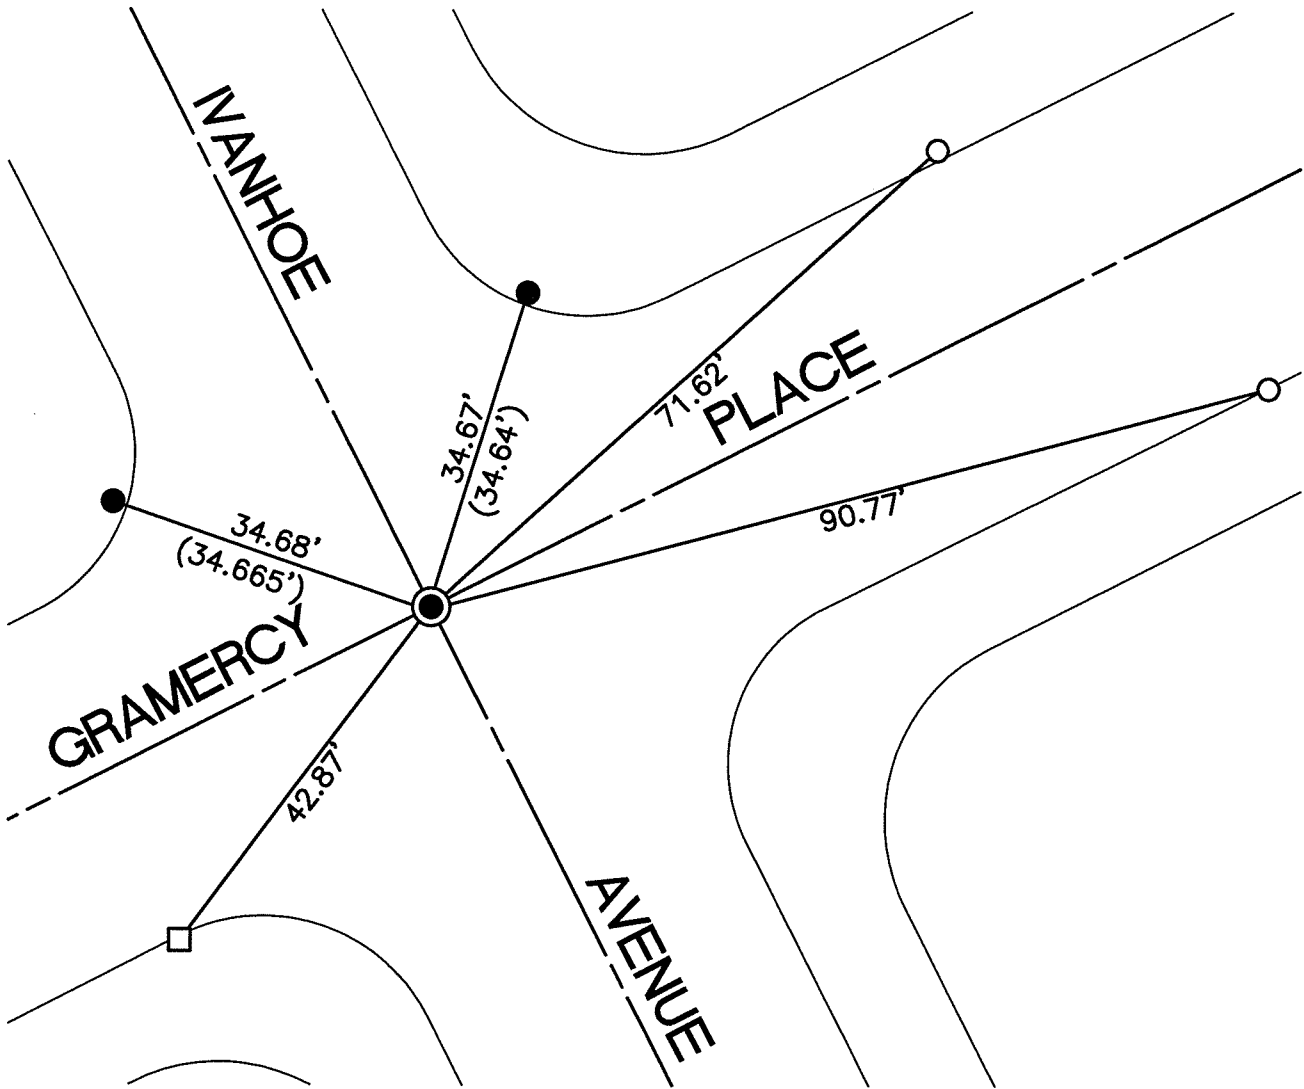

- - FOUND LEAD AND TACK IN T.C.
- - SET MAG NAIL ⊙ B.O.C-T.C.
- - SET CTT IN T.C.
- ⊙ - FOUND PK NAIL AND WASHER STAMPED "RIVERSIDE CITY SURVEYOR" PER C12481.TIF

STREET: GRAMERCY PLACE

OFFICIAL USE ONLY

X-STREET: IVANHOE AVENUE

SCALE: 1"=20'

DATE: NOVEMBER 30, 2016


DRAWN BY: JDF

F.B.:

SEC: 1 T.3S.,R.6W

OFFICIAL TIE PLAT CITY OF RIVERSIDE

THESE TIES ARE FOR THE PURPOSE OF PERPETUATING THE FOUND MONUMENTATION. NO CLAIM IS MADE AS THE RELATIONSHIP OF THE POINTS OR LINES SHOWN HEREON TO TRUE BOUNDARY LOCATIONS

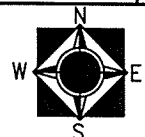

SHEET 1 OF 1