


# SWING TIES

## HISTORICAL DATA

(XX.XX) INDICATES RECORD DISTANCE PER C12477.TIF  
CRFB 958/18

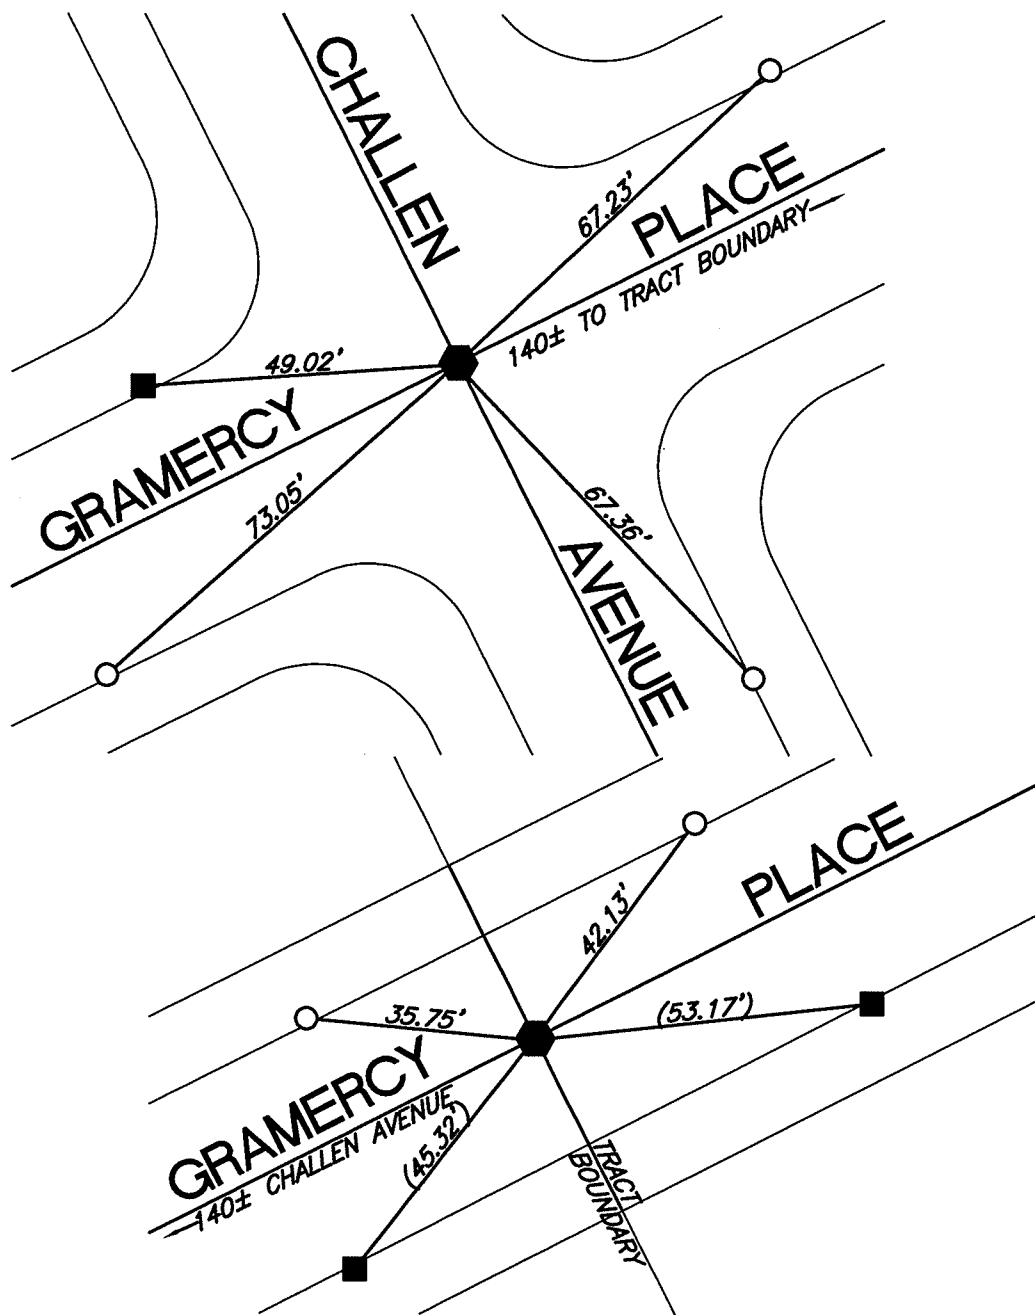

- - FOUND NAIL AND CITY TIE TAG IN T.C.
- - SET CTT IN T.C.
- ⬢ - FOUND PK NAIL AND WASHER STAMPED "RIVERSIDE CITY SURVEYOR" PER C12477.TIF

STREET: GRAMERCY PLACE

OFFICIAL USE ONLY

X-STREET: CHALLEN AVENUE

14523.TIF

SCALE:	1"=30'
DATE:	NOVEMBER 21, 2016
DRAWN BY:	JDF
F.B.:	
SEC:	1 T.3S.,R.6W

## OFFICIAL TIE PLAT CITY OF RIVERSIDE

THESE TIES ARE FOR THE PURPOSE OF PERPETUATING THE FOUND MONUMENTATION. NO CLAIM IS MADE AS THE RELATIONSHIP OF THE POINTS OR LINES SHOWN HEREON TO TRUE BOUNDARY LOCATIONS



SHEET 1 OF 1