


# SWING TIES

REF: 5676.TIF  
CRFB 1037/77

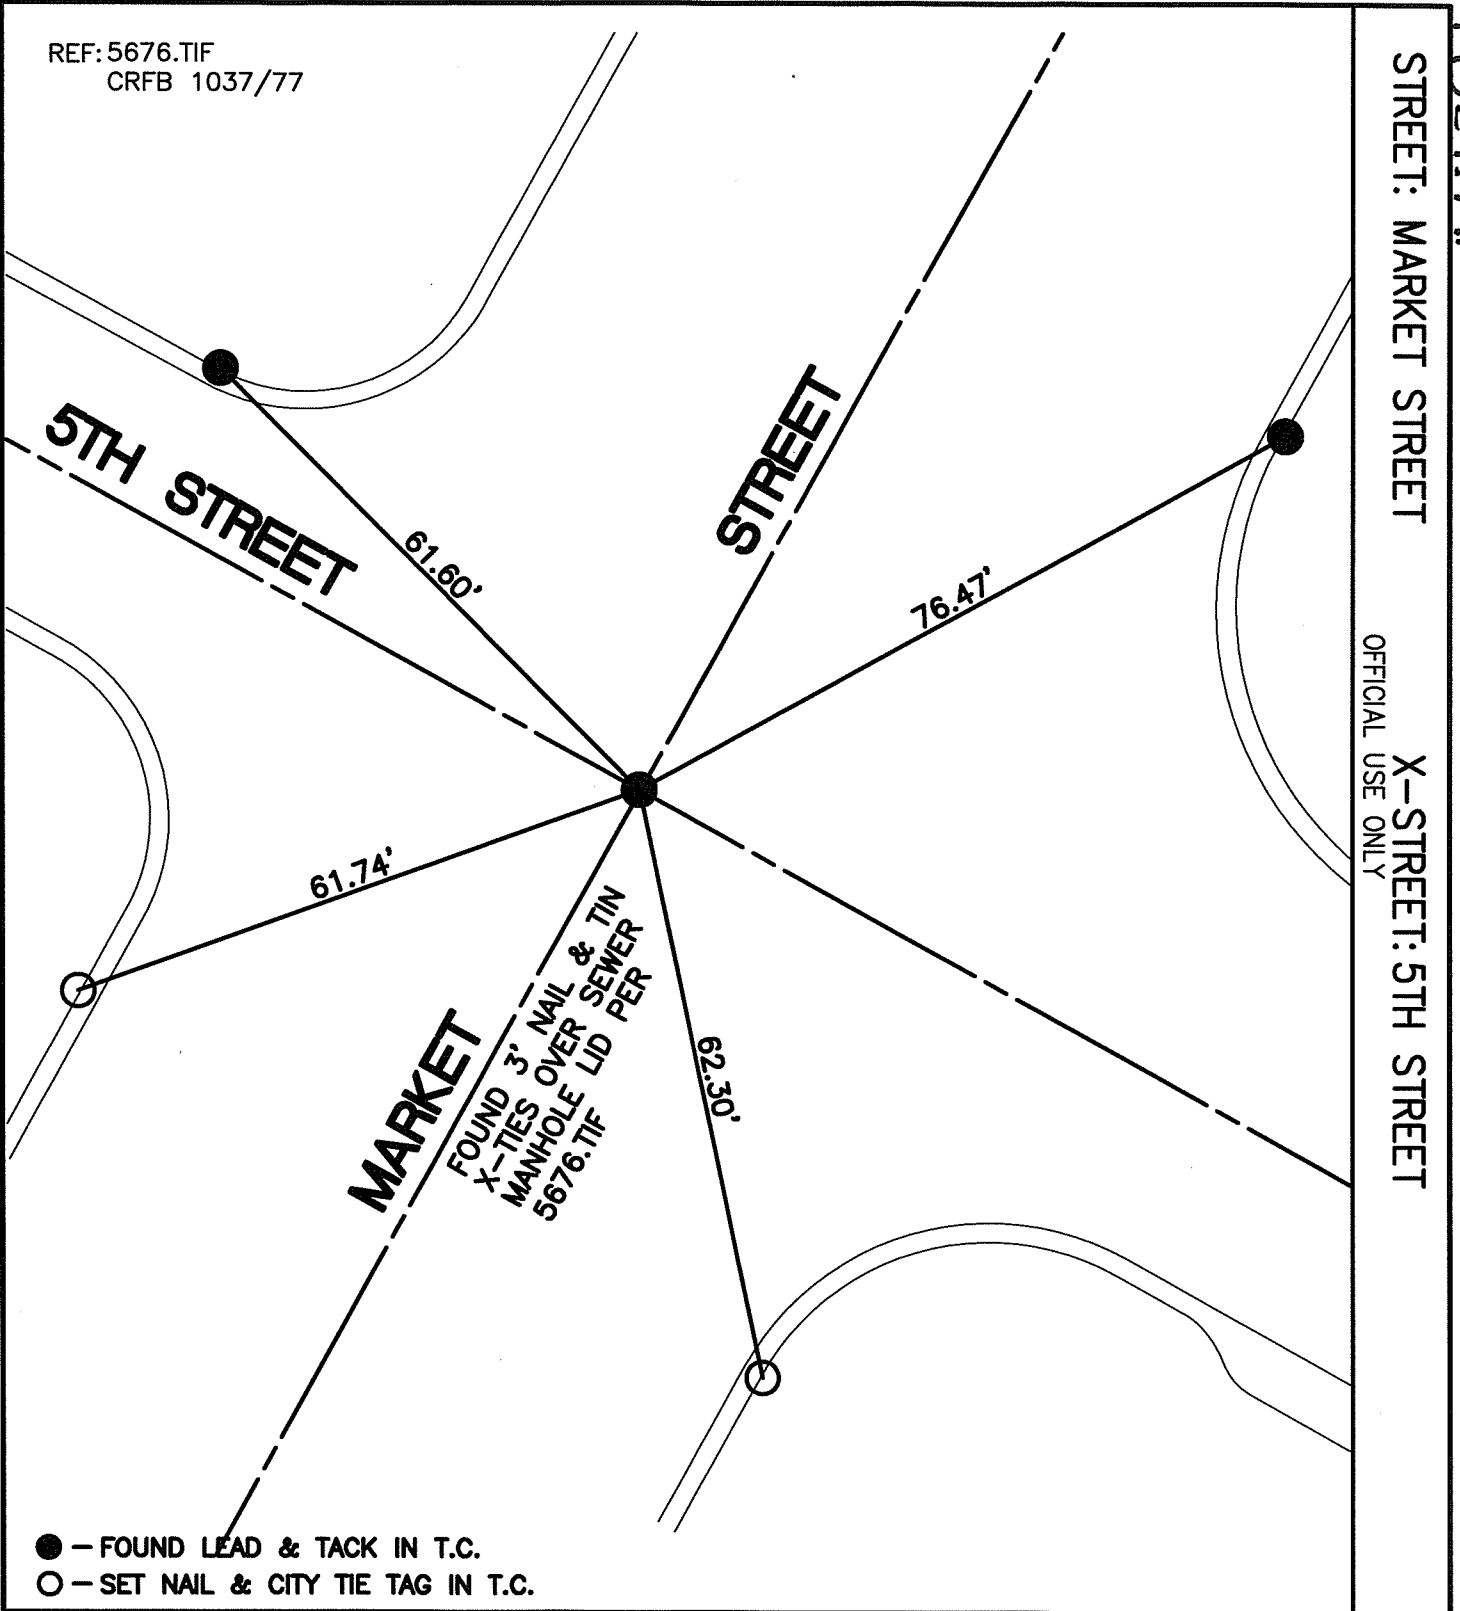

14524.TIF

STREET: MARKET STREET

OFFICIAL USE ONLY

X-STREET: 5TH STREET

- - FOUND LEAD & TACK IN T.C.
- - SET NAIL & CITY TIE TAG IN T.C.

SCALE: 1"=20'
DATE: 4/01/15
DRAWN BY: CURT
F.B.:
SEC: 23 T.2S.,R.5W

**OFFICIAL TIE PLAT**  
CITY OF RIVERSIDE

THESE TIES ARE FOR THE PURPOSE OF PERPETUATING THE FOUND MONUMENTATION. NO CLAIM IS MADE AS THE RELATIONSHIP OF THE POINTS OR LINES SHOWN HEREON TO TRUE BOUNDARY LOCATIONS

SHEET 1 OF 1