


SWING TIES

14525.TIF

HISTORICAL DATA

(XX.XX) INDICATES RECORD DISTANCE PER 14078.TIF & 4996.TIF

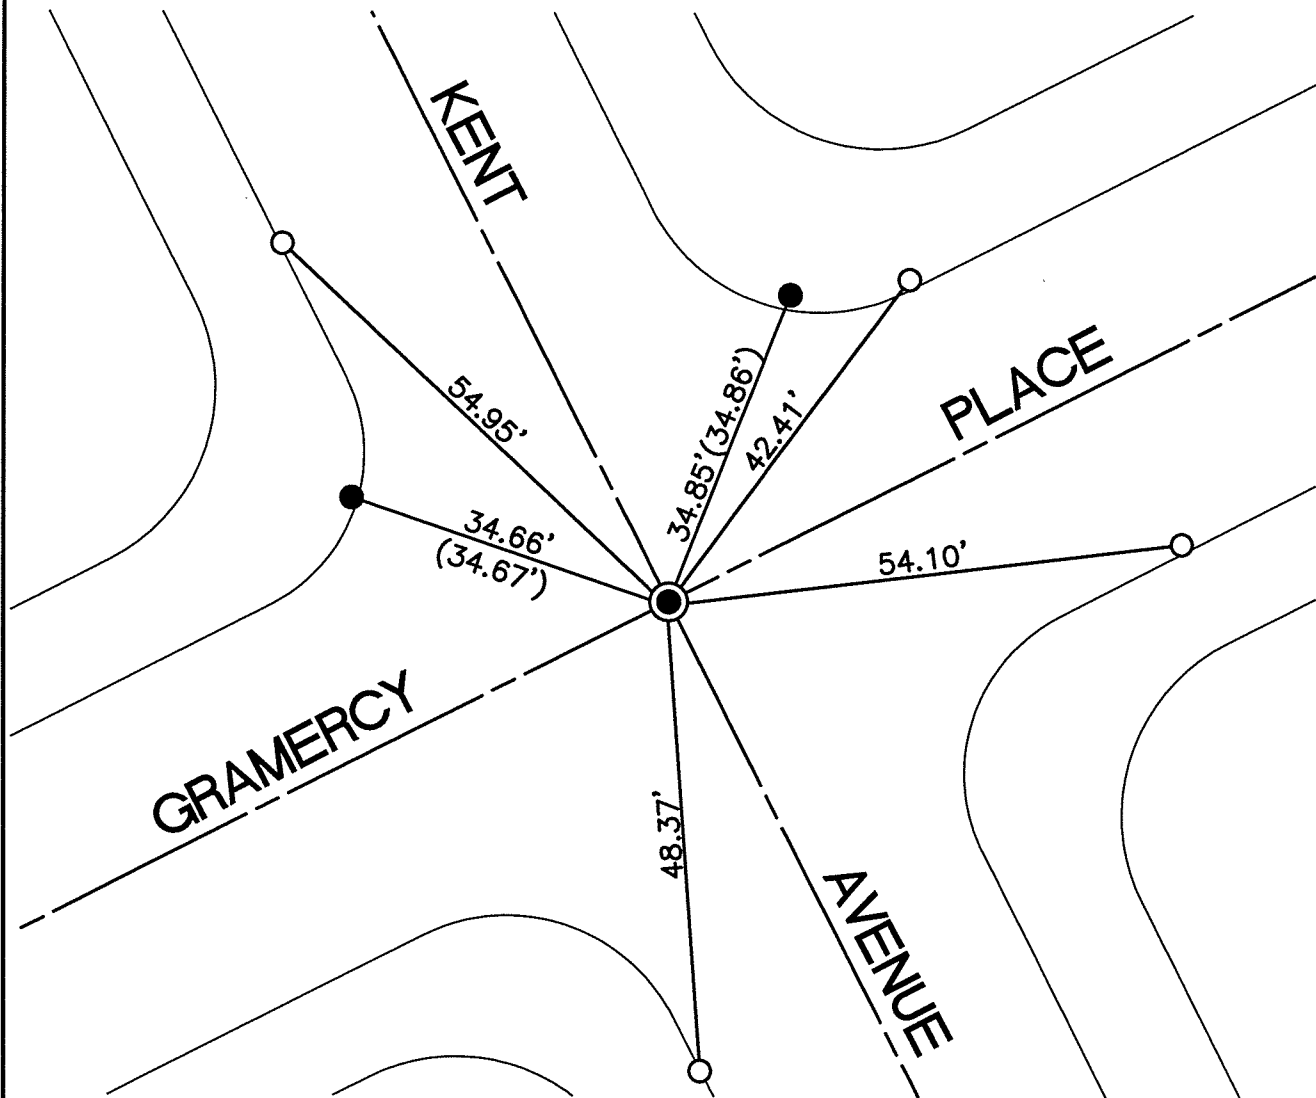

- - FOUND LEAD AND TACK IN T.C.
- - SET CTT IN T.C.
- ⊙ - FOUND PK NAIL AND WASHER STAMPED "RIVERSIDE CITY SURVEYOR" PER 14078.TIF

STREET: GRAMERCY PLACE


OFFICIAL USE ONLY

X-STREET: KENT AVENUE

SCALE:	1"=20'
DATE:	NOVEMBER 30, 2016
DRAWN BY:	JDF
F.B.:	
SEC:	1 T.3S.,R.6W

OFFICIAL TIE PLAT CITY OF RIVERSIDE

THESE TIES ARE FOR THE PURPOSE OF PERPETUATING THE FOUND MONUMENTATION. NO CLAIM IS MADE AS THE RELATIONSHIP OF THE POINTS OR LINES SHOWN HEREON TO TRUE BOUNDARY LOCATIONS

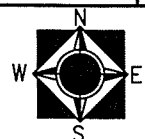

SHEET 1 OF 1