

SWING TIES


14533.TIF

STREET: GRAMERCY PLACE

OFFICIAL USE ONLY

X-STREET: ELLEN STREET

HISTORICAL DATA
 (XX.XX) INDICATES RECORD DISTANCE PER C12462.TIF
 11310.TIF

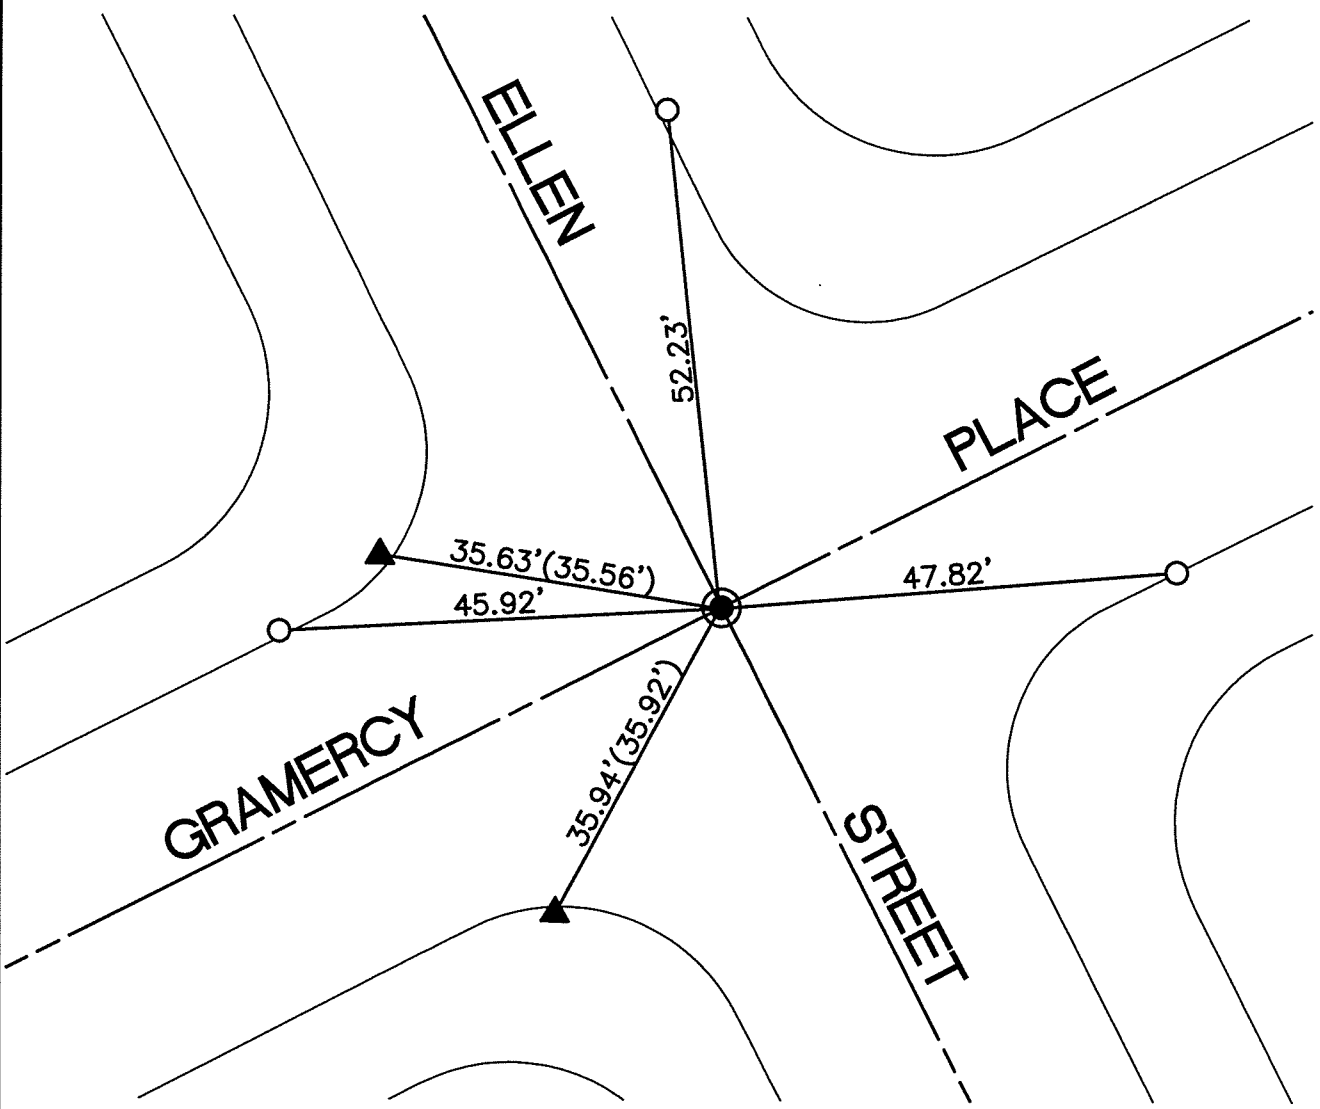


- ▲ - FOUND P.K. NAIL IN T.C.
- - FOUND NAIL AND CITY TIE TAG IN T.C.
- - SET CTT IN T.C.
- ⊙ - FOUND PK NAIL AND WASHER STAMPED "RIVERSIDE CITY SURVEYOR" PER C12462.TIF

SCALE: 1"=20'
DATE: NOVEMBER 30, 2016
DRAWN BY: JDF
F.B.:
SEC: 1 T.3S.,R.6W

OFFICIAL TIE PLAT

CITY OF RIVERSIDE

THESE TIES ARE FOR THE PURPOSE OF PERPETUATING THE FOUND MONUMENTATION. NO CLAIM IS MADE AS THE RELATIONSHIP OF THE POINTS OR LINES SHOWN HEREON TO TRUE BOUNDARY LOCATIONS



SHEET 1 OF 1