

SWING TIES


14534.TIF

HISTORICAL DATA
 11330.TIF
 3740.TIF
 CRFB 958/18

STREET: GRAMERCY PLACE

OFFICIAL USE ONLY

X-STREET: PICKER STREET

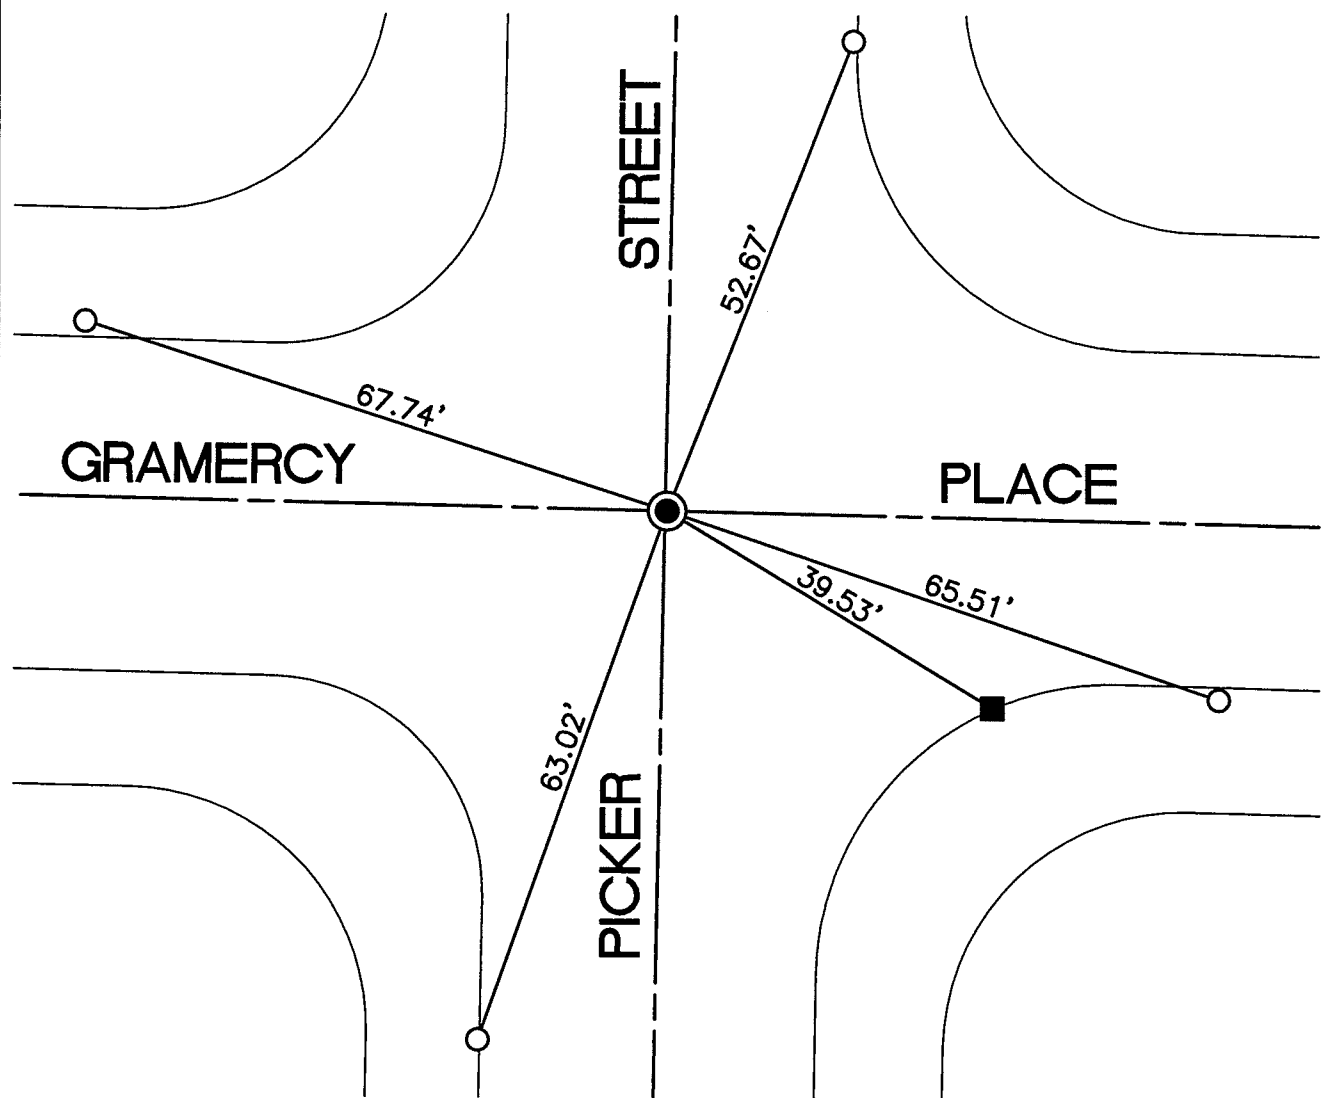

- - SET CTT IN T.C.
- - FOUND NAIL AND CITY TIE TAG IN T.C.
- - FOUND PK NAIL AND WASHER STAMPED "RIVERSIDE CITY SURVEYOR" PER 11330.TIF

SCALE: 1"=20'
 DATE: NOVEMBER 30, 2016
 DRAWN BY: JDF
 F.B.:
 SEC: 1 T.3S.,R.6W

OFFICIAL TIE PLAT CITY OF RIVERSIDE

THESE TIES ARE FOR THE PURPOSE OF PERPETUATING THE FOUND MONUMENTATION. NO CLAIM IS MADE AS THE RELATIONSHIP OF THE POINTS OR LINES SHOWN HEREON TO TRUE BOUNDARY LOCATIONS



SHEET 1 OF 1