


14554.TIF

Street: CYPRESS AVE

OFFICIAL USE ONLY

X-Street: MONTGOMERY ST.

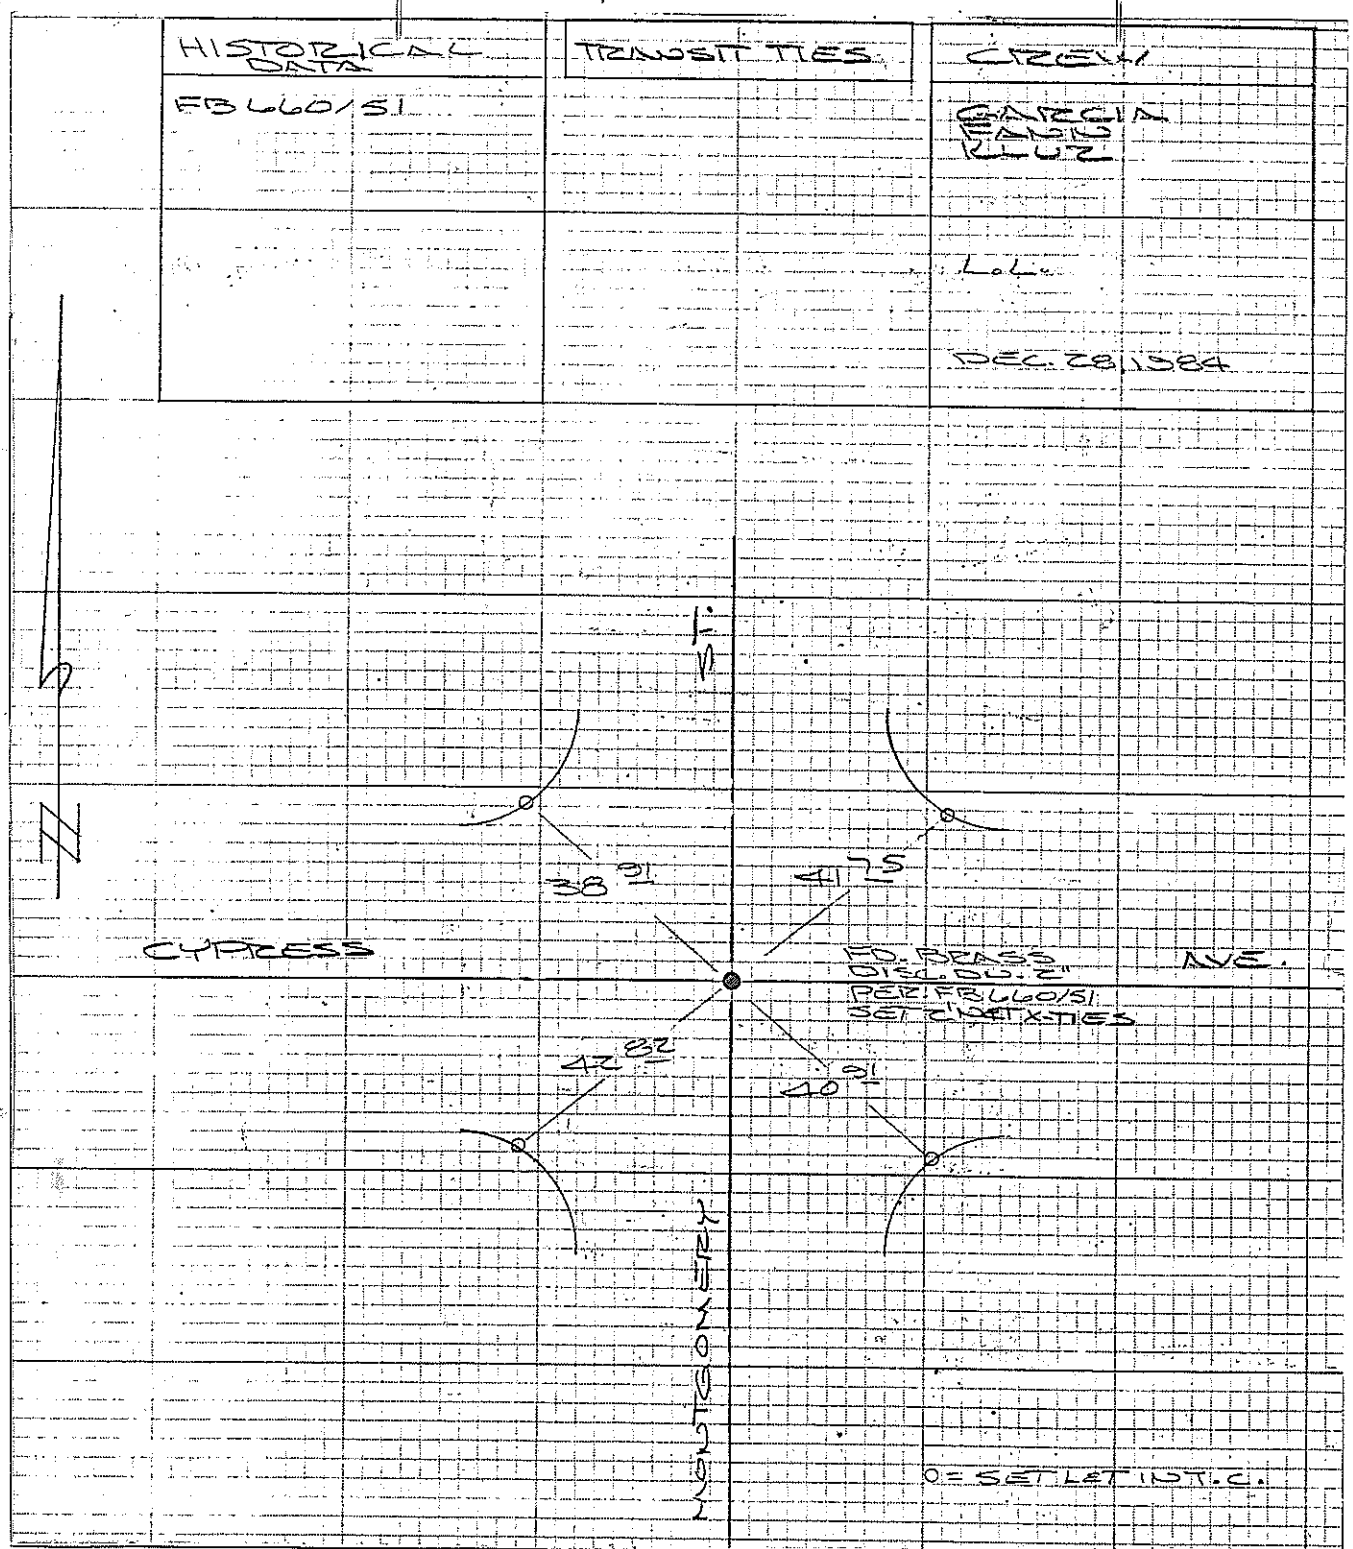

HISTORICAL DATA	
FB 660/51	

TRANSIT TIES	

CREW	
MARCELA	
LOLE	
DEC. 28, 1984	

- ✕ FD. Ramset Nail on T/C
- FD. "C" Nail on T/C

- FD. LD. & TK. on T/C
- Set LD. & TK. on T/C

Scale:  
Date:  
Drawn by:  
W.O.:  
F.B.:

## OFFICIAL TIE PLAT

### CITY OF RIVERSIDE

*These ties are for the purpose of perpetuating the found monumentation. No claim is made as to the relationship of the points or lines shown hereon to true boundary locations.*

Sheet 1 of 1  
File No.: