


SWING TIES

PARCEL MAP 37175

14590.TIF


STREET: CREST AVENUE

X-STREET: GRAMERCY PLACE

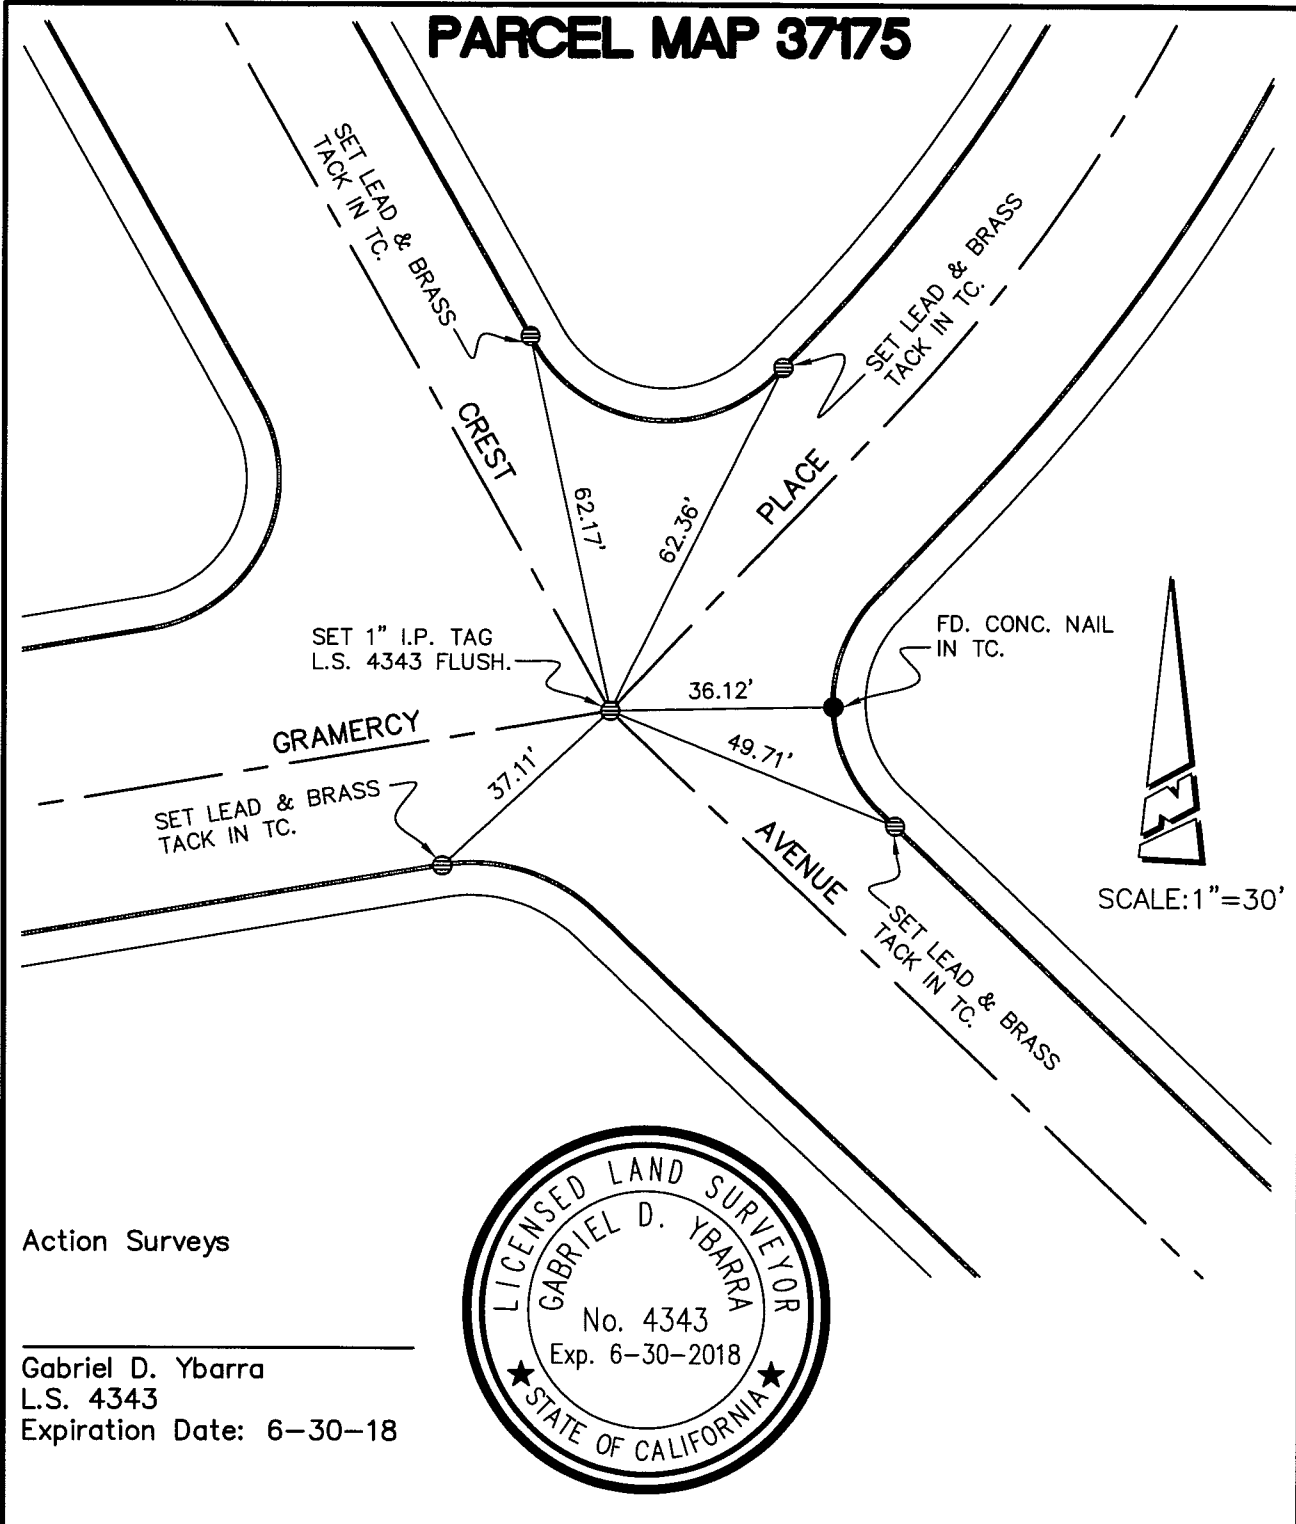

Action Surveys

Gabriel D. Ybarra
 L.S. 4343
 Expiration Date: 6-30-18

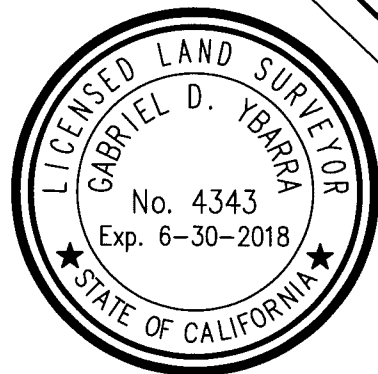

SCALE: 1"=30'
 DATE: 3/06/17
 DRAWN BY:
 F.B.:
 TR-SEC: 2 T.3S., R.6W

OFFICIAL TIE PLAT
 CITY OF RIVERSIDE

THESE TIES ARE FOR THE PURPOSE OF PERPETUATING THE FOUND MONUMENTATION. NO CLAIM IS MADE AS TO THE RELATIONSHIP OF THE POINTS OR LINES SHOWN HEREON TO TRUE BOUNDARY LOCATIONS

SHEET 1 OF 1