


# SWING TIES

14605.TIF

HISTORICAL DATA  
 (XX.XX) INDICATES RECORD DISTANCE PER 4208.TIF

STREET: WESTRIDGE ROAD  
 X-STREET: WESTRIDGE ROAD  
 OFFICIAL USE ONLY

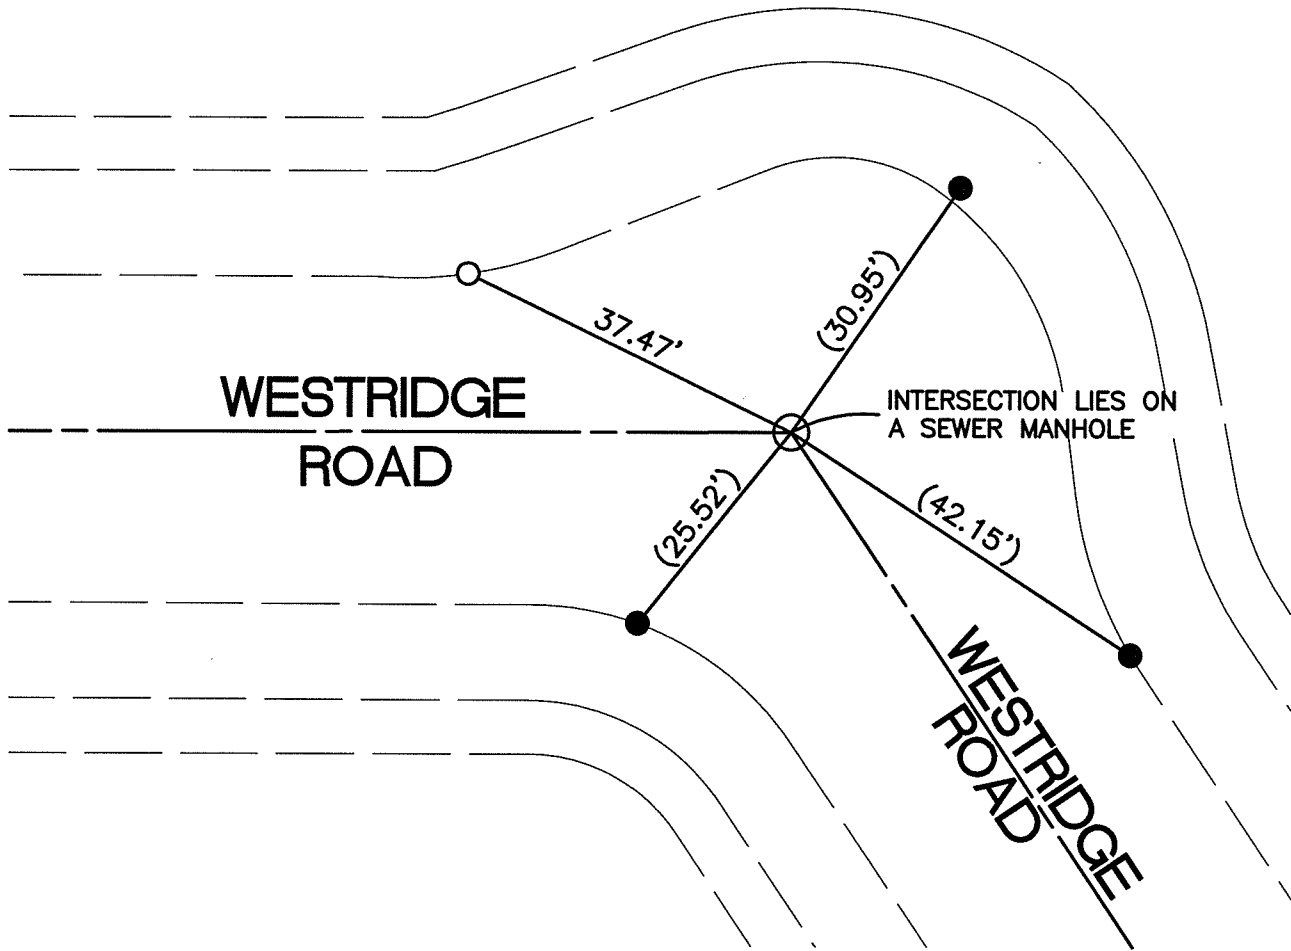

- — FOUND LEAD AND TACK IN T.C.
- — SET CTT IN T.C.

SCALE: 1"=20'  
 DATE: APRIL 4, 2017  
 DRAWN BY: JDF  
 F.B.:  
 SEC: 2 T.3S., R.5W

## OFFICIAL TIE PLAT CITY OF RIVERSIDE

THESE TIES ARE FOR THE PURPOSE OF PERPETUATING THE FOUND MONUMENTATION. NO CLAIM IS MADE AS THE RELATIONSHIP OF THE POINTS OR LINES SHOWN HEREON TO TRUE BOUNDARY LOCATIONS



SHEET 1 OF 1