

14633.TIF

Street:

WILDING PLACE


X-Street:

GREYSTONE DRIVE

OFFICIAL USE ONLY

SWING TIES

● FD RCE 11842 TAG ON T/C @ # PROD.  
( ) REC DISTANCE PER CITY TIE SHT 5996.TIF

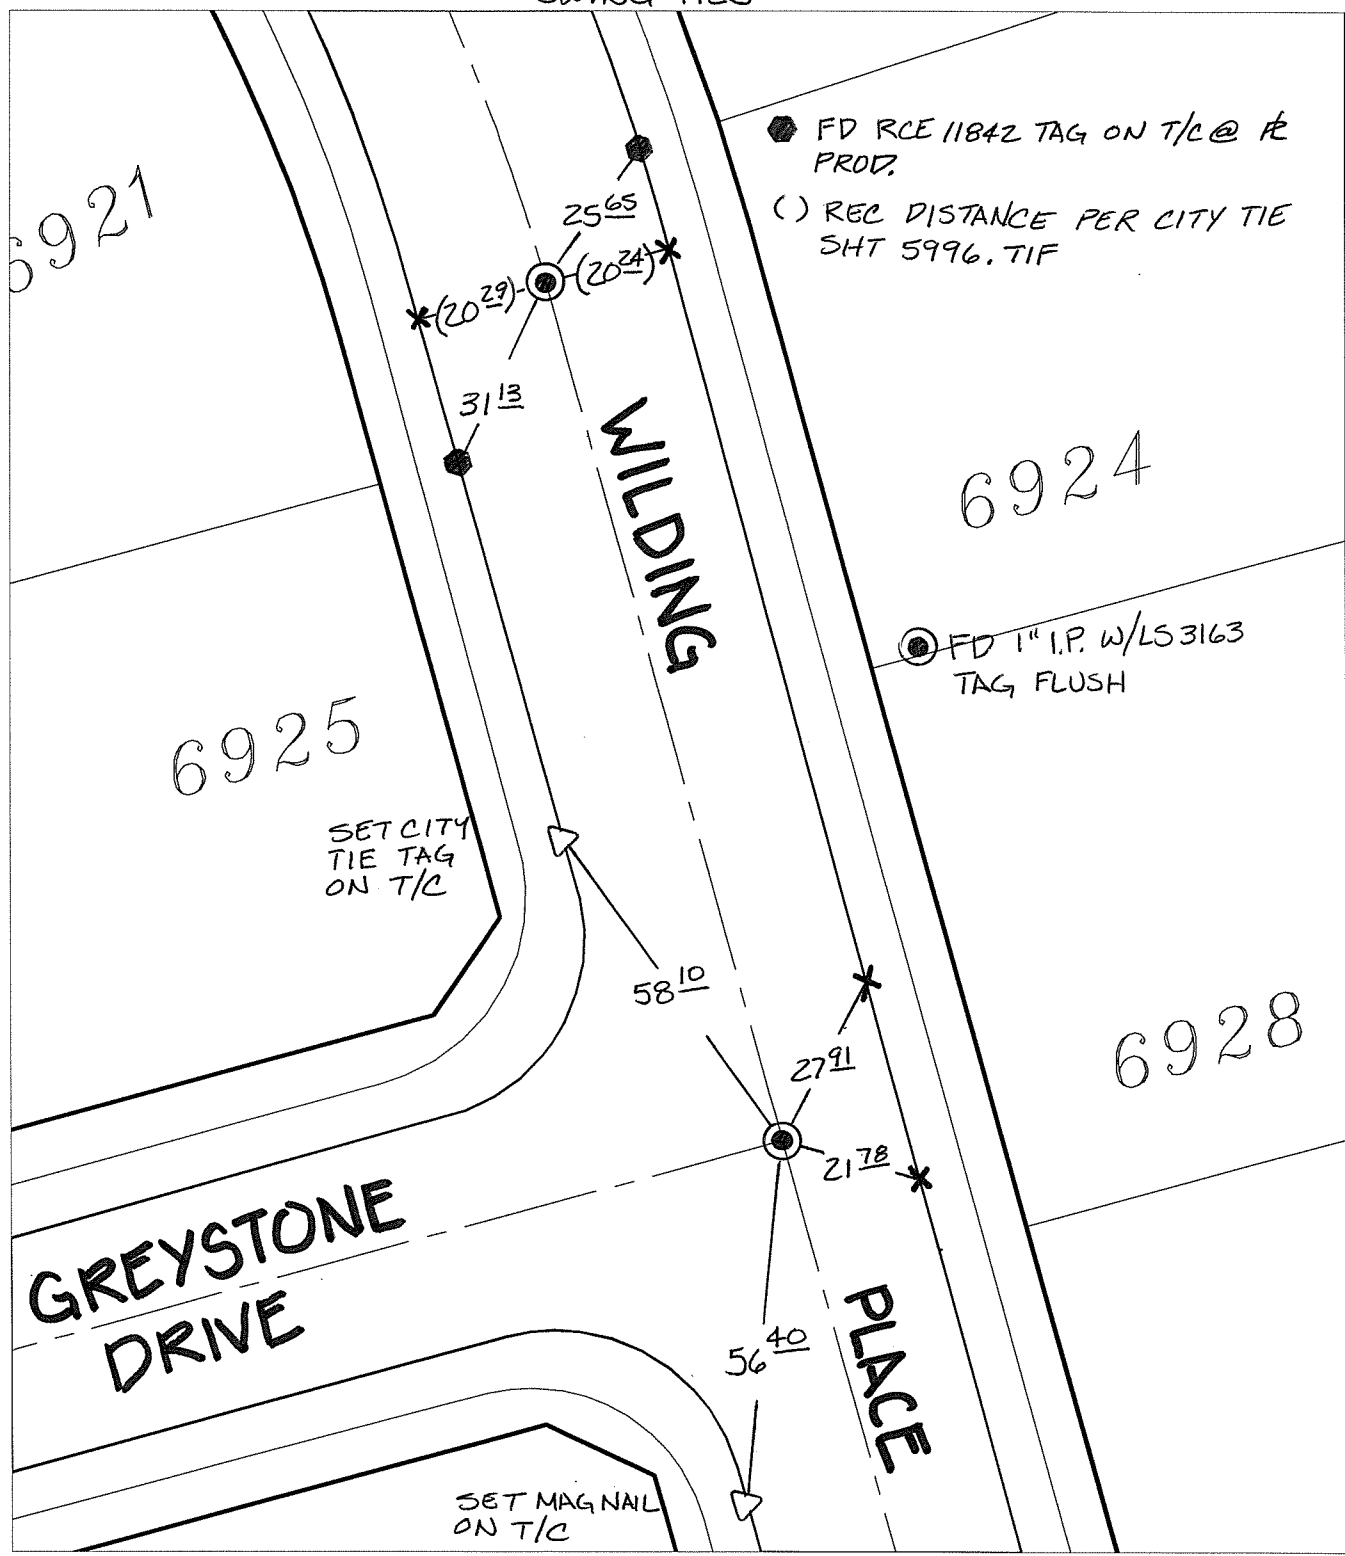

- ⊗ FD. Ramset Nail on T/C
- FD. LD. & TK. on T/C
- FD. "C" Nail on T/C
- Set LD. & TK. on T/C
- P.K. and City Engineer tag to be set @ surface after street construction is complete. (If possible)

Scale: 1" = 30'  
 Date: 12/17/16  
 Drawn by: pw  
 F.B.:  
 TR-Sec: T3SR4W-7

**OFFICIAL TIE PLAT**  
**CITY OF RIVERSIDE**

*These ties are for the purpose of perpetuating the found monumentation. No claim is made as to the relationship of the points or lines shown hereon to true boundary locations.*

Sheet 1 of 1  
 Cadme MB: 71-4