


14634.TIF

Street: GREYSTONE DRIVE BC&EC X-Street: W. OF WILDING PLACE

OFFICIAL USE ONLY

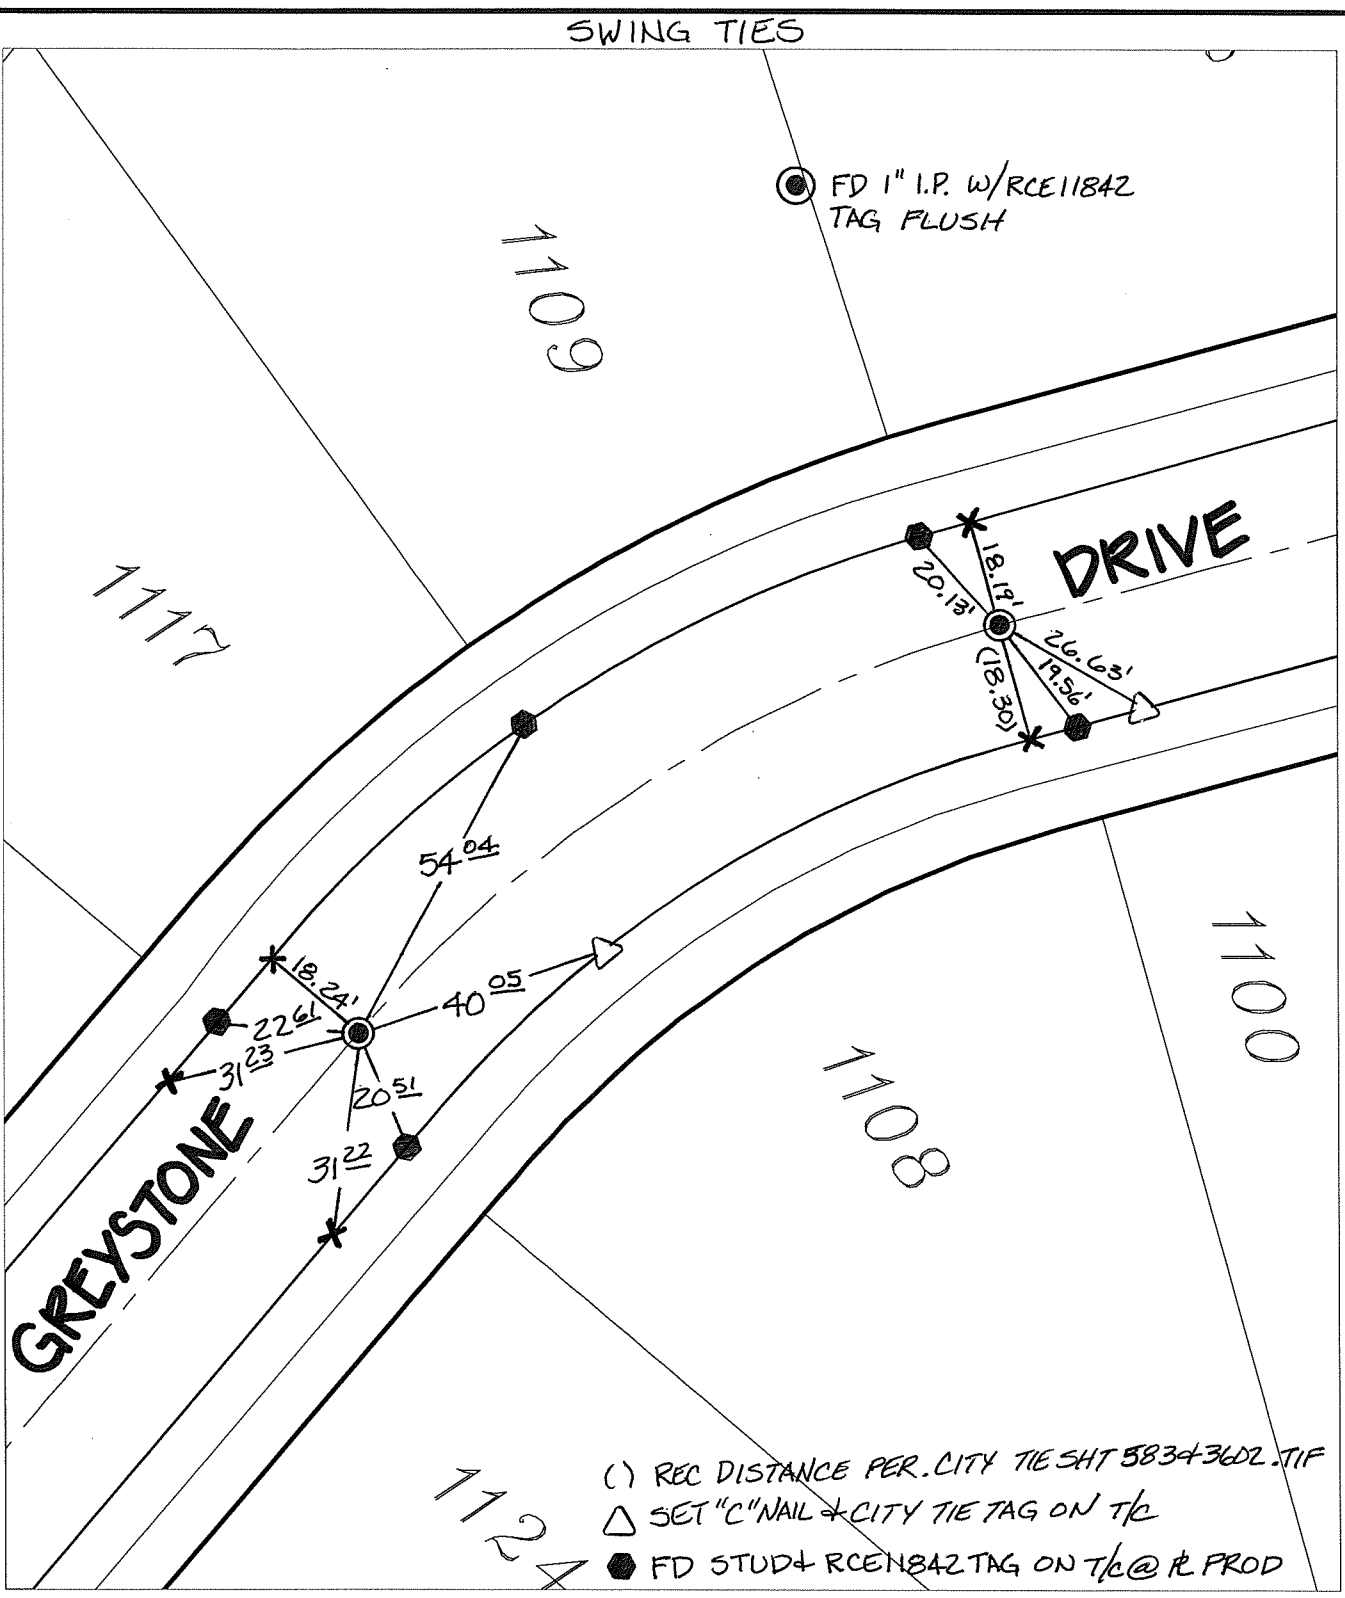


( ) REC DISTANCE PER CITY TIE SHT 58343602.TIF  
 △ SET "C" NAIL & CITY TIE TAG ON T/C  
 ● FD STUD & RCEN842 TAG ON T/C @ R. PROD

- × FD. Ramset Nail on T/C
- FD. LD. & TK. on T/C
- FD. "C" Nail on T/C
- Set LD. & TK. on T/C
- P.K. and City Engineer tag to be set @ surface after street construction is complete. (If possible)

Scale: 1" = 30'  
 Date: 12/17/16  
 Drawn by: pw  
 F.B.:  
 TR-Sec: T3SR4W-7

**OFFICIAL TIE PLAT**  
**CITY OF RIVERSIDE**

*These ties are for the purpose of perpetuating the found monumentation. No claim is made as to the relationship of the points or lines shown hereon to true boundary locations.*



Sheet 1 of 1  
 Cadme MB: 71-4