

14635.TIF

Street:


CRESTS SPRINGS LANE

X-Street:

CUL-DE-SAC

OFFICIAL USE ONLY

SWING TIES

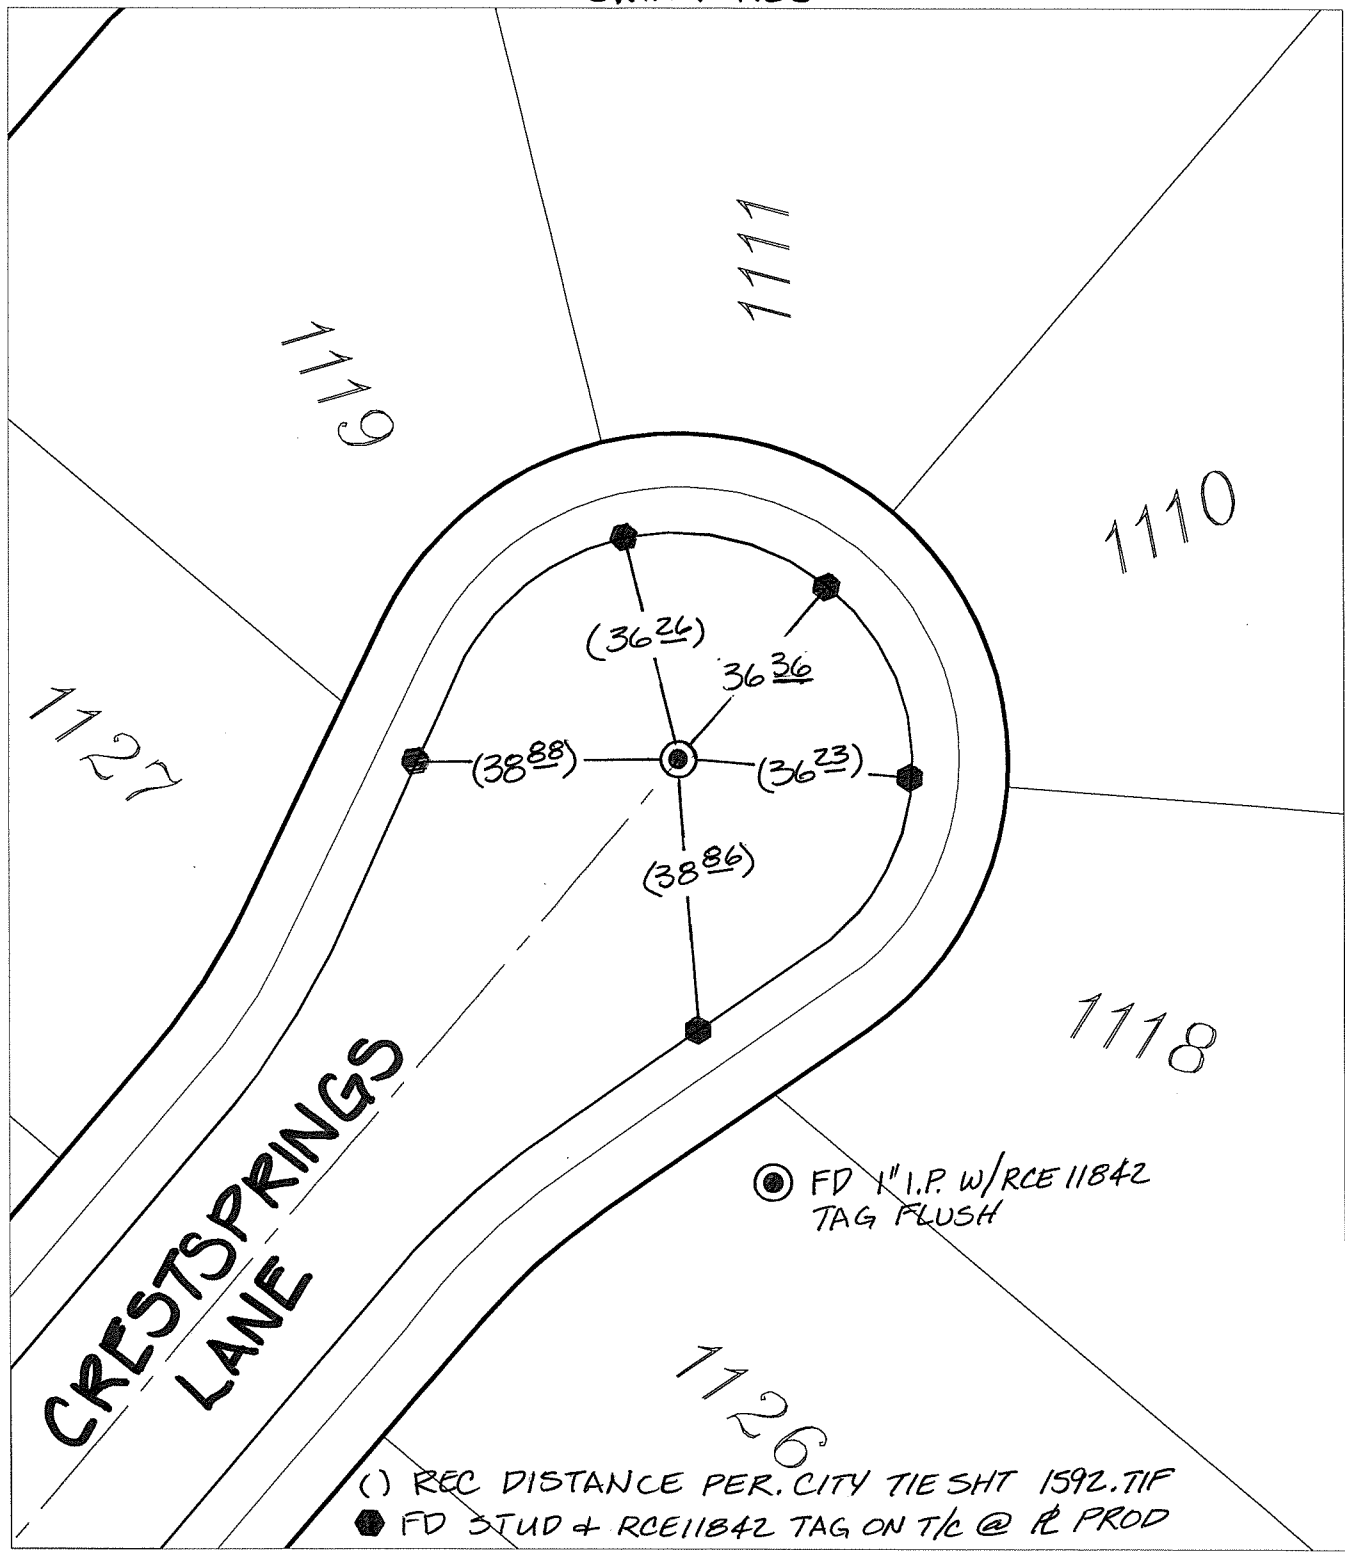

● FD 1" I.P. W/RCE 11842 TAG FLUSH

() REC DISTANCE PER. CITY TIE SHT 1592.TIF
 ● FD STUD + RCE11842 TAG ON T/C @ R PROD


- × FD. Ramset Nail on T/C ● FD. LD. & TK. on T/C
- FD. "C" Nail on T/C ○ Set LD. & TK. on T/C

P.K. and City Engineer tag to be set @ surface after street construction is complete. (If possible)

Scale: 1" = 30'
 Date: 12/17/16
 Drawn by: pw
 F.B.:
 TR-Sec: T3SR4W-7

OFFICIAL TIE PLAT
CITY OF RIVERSIDE

These ties are for the purpose of perpetuating the found monumentation. No claim is made as to the relationship of the points or lines shown hereon to true boundary locations.



Sheet 1 of 1
 Cadme MB: 71-4