

14642.TIF

Street:

CLEARWOOD AVENUE

X-Street:

CUL-DE-SAC


OFFICIAL USE ONLY

SWING TIES

1073

105

1076

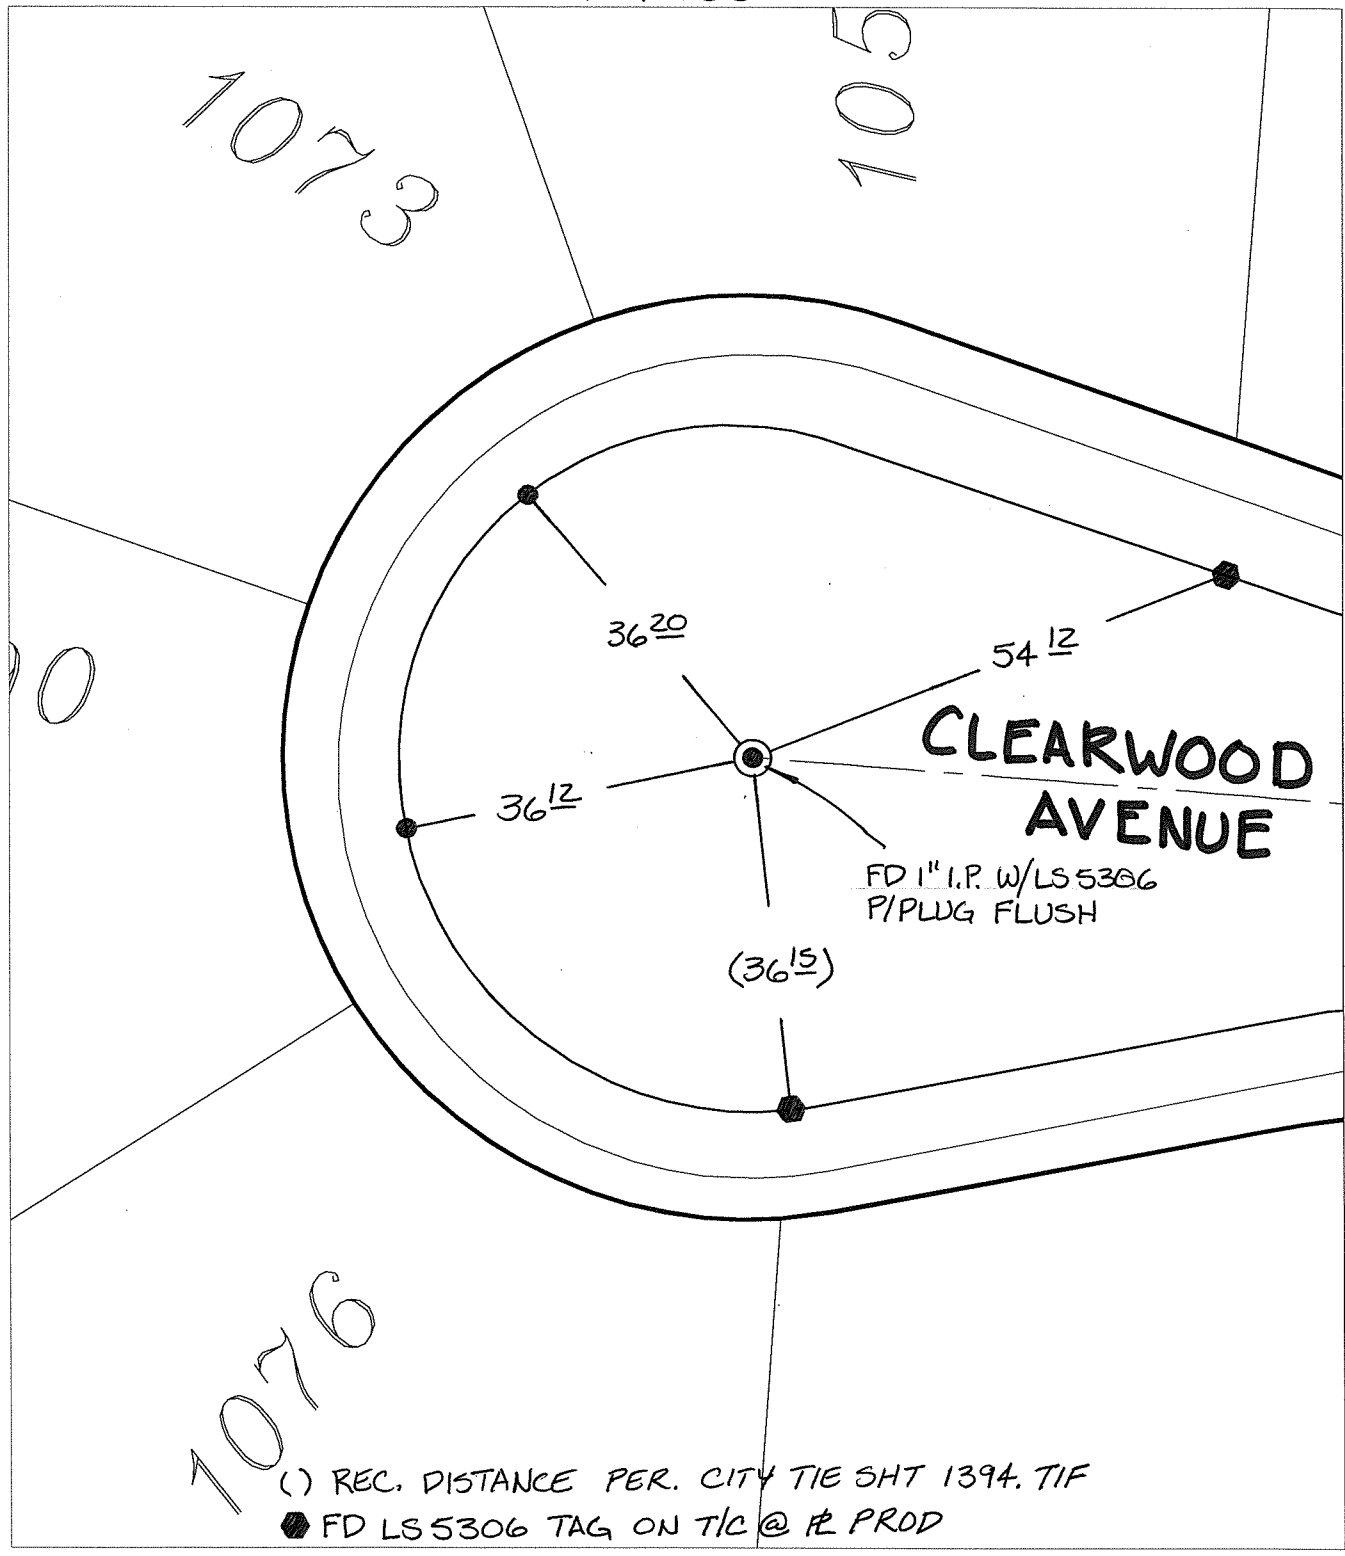

( ) REC. DISTANCE PER. CITY TIE SHT 1394. TIF  
 ● FD LS 5306 TAG ON T/C @ R PROD


- × FD. Ramset Nail on T/C    ● FD. LD. & TK. on T/C
- FD. "C" Nail on T/C    ○ Set LD. & TK. on T/C

P.K. and City Engineer tag to be set @ surface after street construction is complete. (If possible)

Scale: 1" = 20'  
 Date: 12/15/16  
 Drawn by: pw  
 F.B.:  
 TR-Sec: T3SR4W-7

**OFFICIAL TIE PLAT**  
**CITY OF RIVERSIDE**

*These ties are for the purpose of perpetuating the found monumentation. No claim is made as to the relationship of the points or lines shown hereon to true boundary locations.*



Sheet 1 of 1  
 Cadme MB: 71-6