


14652.TIF

Street:

NEW RIDGE DRIVE

X-Street: EC S. OF BAY RIDGE CR.
OFFICIAL USE ONLY

SWING TIES

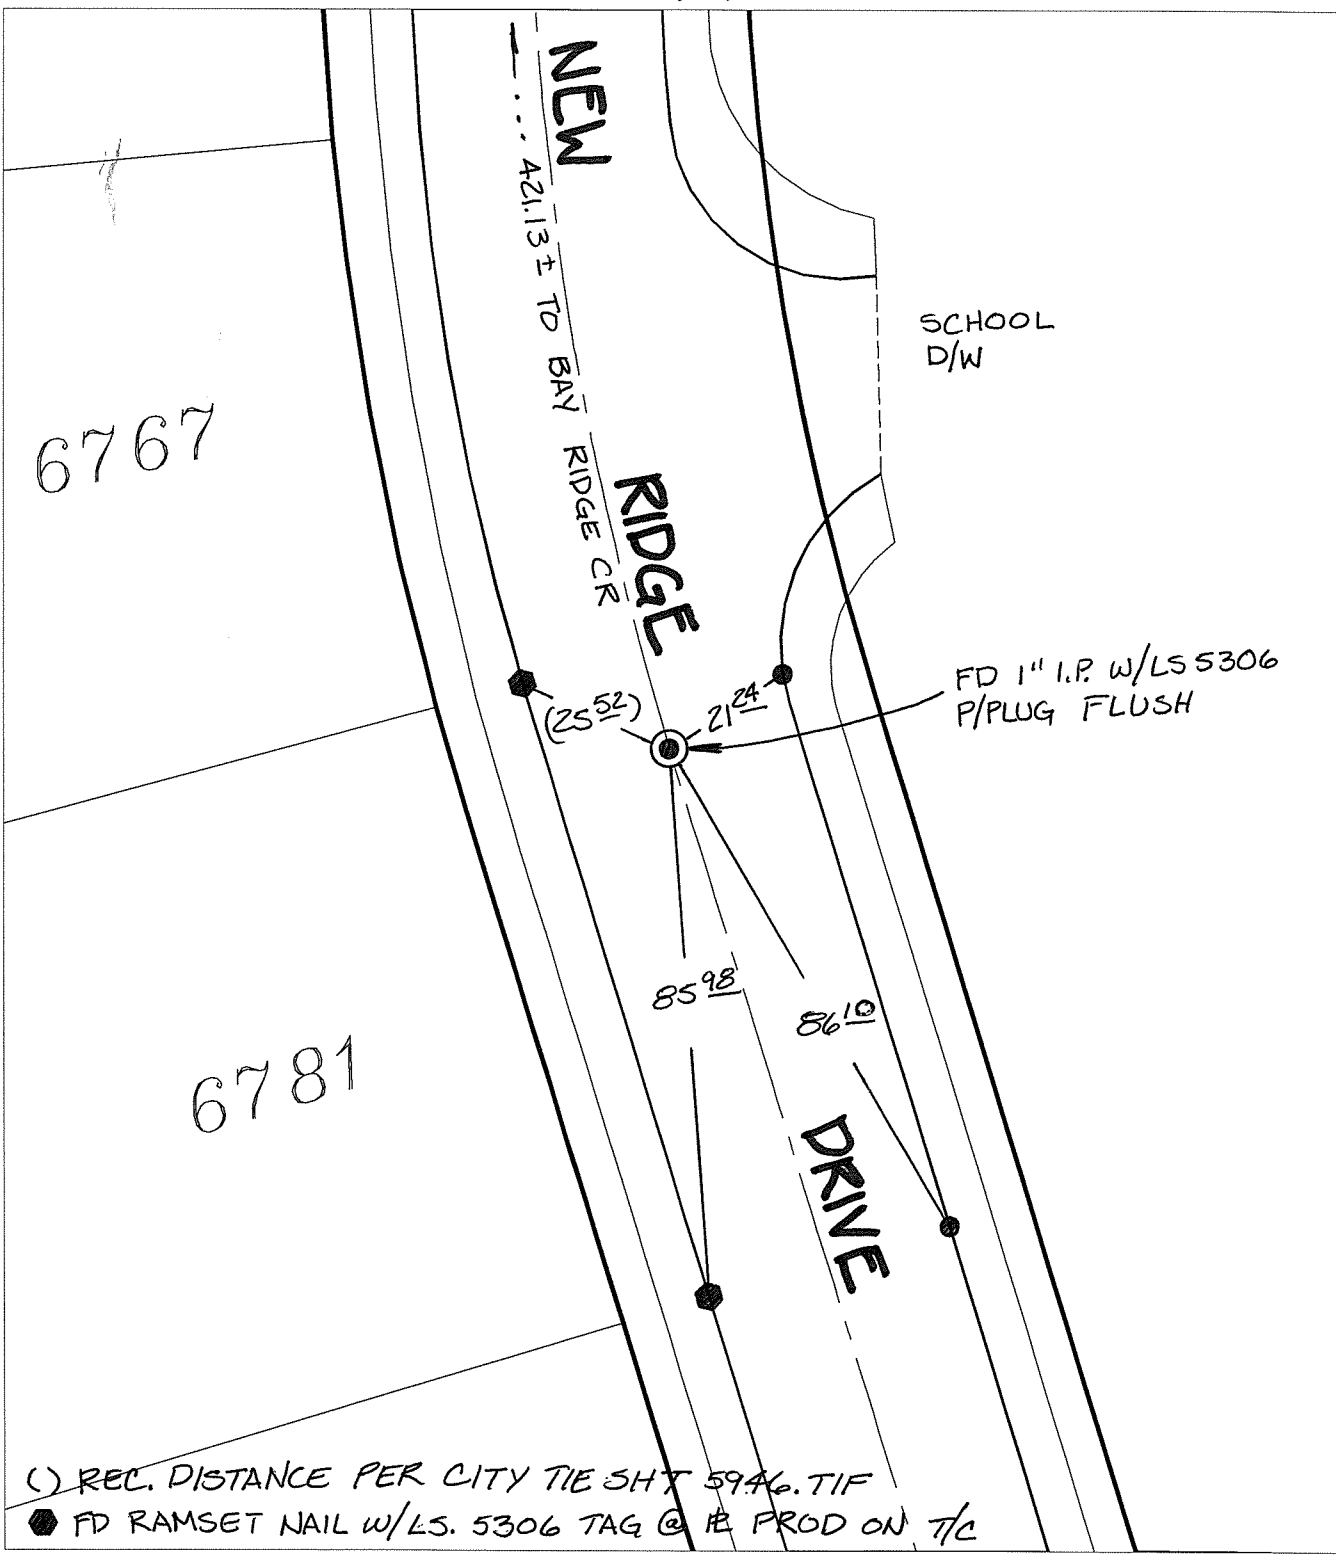


() REC. DISTANCE PER CITY TIE SHET 5946.TIF
 ● FD RAMSET NAIL W/L.S. 5306 TAG @ RE PROD ON T/C

- × FD. Ramset Nail on T/C ● FD. LD. & TK. on T/C P.K. and City Engineer tag to be set @ surface after street construction is complete. (If possible)
- FD. "C" Nail on T/C ○ Set LD. & TK. on T/C

Scale: 1" = 30'
 Date: 12/04/16
 Drawn by: pw
 F.B.:
 TR-Sec: T3SR4W-7

OFFICIAL TIE PLAT
CITY OF RIVERSIDE

These ties are for the purpose of perpetuating the found monumentation. No claim is made as to the relationship of the points or lines shown hereon to true boundary locations.



Sheet 1 of 1
 Cadme MB: 71-4