

14653.TIF

Street:

BAY RIDGE CIRCLE


X-Street:

CUL-DE-SAC

OFFICIAL USE ONLY

SWING TIES

HISTORICAL DATA  
CITY TIE SHT 600.TIF

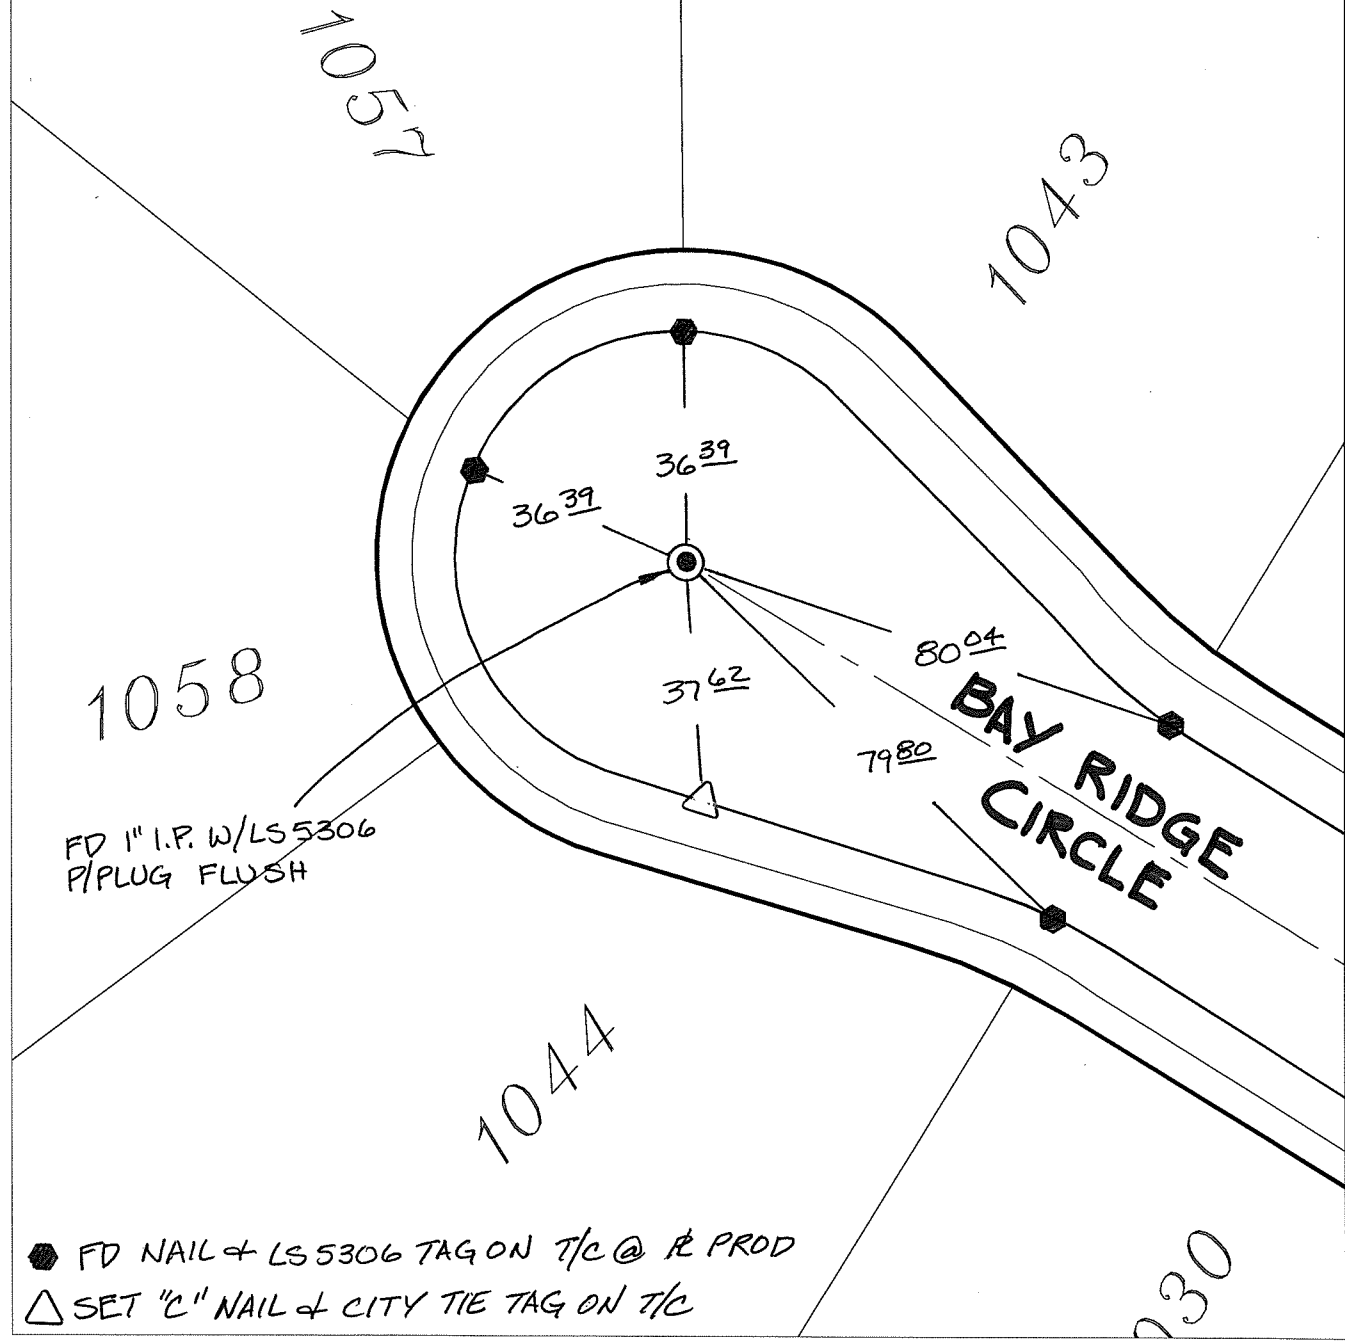

- FD NAIL & LS 5306 TAG ON T/C @ R PROD
- △ SET "C" NAIL & CITY TIE TAG ON T/C

- × FD. Ramset Nail on T/C
  - FD. LD. & TK. on T/C
  - FD. "C" Nail on T/C
  - Set LD. & TK. on T/C
- P.K. and City Engineer tag to be set @ surface after street construction is complete. (If possible)

Scale: 1" = 30'  
 Date: 12/04/16  
 Drawn by: pw  
 F.B.:  
 TR-Sec: T3SR4W-7

**OFFICIAL TIE PLAT**  
**CITY OF RIVERSIDE**

*These ties are for the purpose of perpetuating the found monumentation. No claim is made as to the relationship of the points or lines shown hereon to true boundary locations.*

Sheet 1 of 1  
 Cadme MB: 71-4