

14658.TIF

Street:

HEMINGWAY DRIVE

X-Street:  
OFFICIAL USE ONLY

TRACT BNDY.

SWING TIES

6581


6580

6591

6590

TRACT BNDY.

TRACT BNDY.

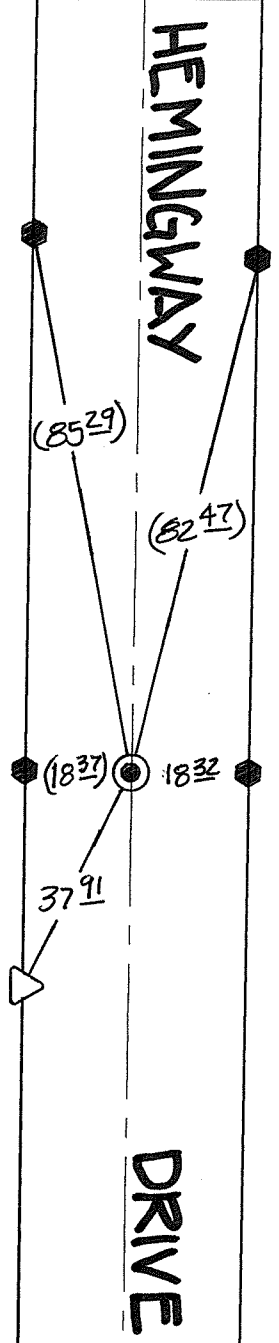

⊙ FD 1" I.P. W/LS 3018  
P/PLUG DN. 0.15'

( ) - REC DISTANCE PER.  
CITY TIE SH. 4107.TIF

6612

● FD NAIL + LS 3018 TAG ON T/C @ P. PROD.

- ✕ FD. Ramset Nail on T/C
- FD. LD. & TK. on T/C
- FD. "C" Nail on T/C
- Set LD. & TK. on T/C

P.K. and City Engineer tag to be set @  
surface after street construction is  
complete. (If possible)

Scale: 1" = 30'

Date: 11/25/16

Drawn by: pw

F.B.:

TR-Sec: T3SR4W-6

**OFFICIAL TIE PLAT**  
**CITY OF RIVERSIDE**

*These ties are for the purpose of perpetuating the found  
monumentation. No claim is made as to the relationship of  
the points or lines shown hereon to true boundary locations.*

Sheet 1 of 1

Cadme MB: 71-2