


14666.TIF

Street: KENDRICK DRIVE  
X-Street: ALBA COURT  
OFFICIAL USE ONLY

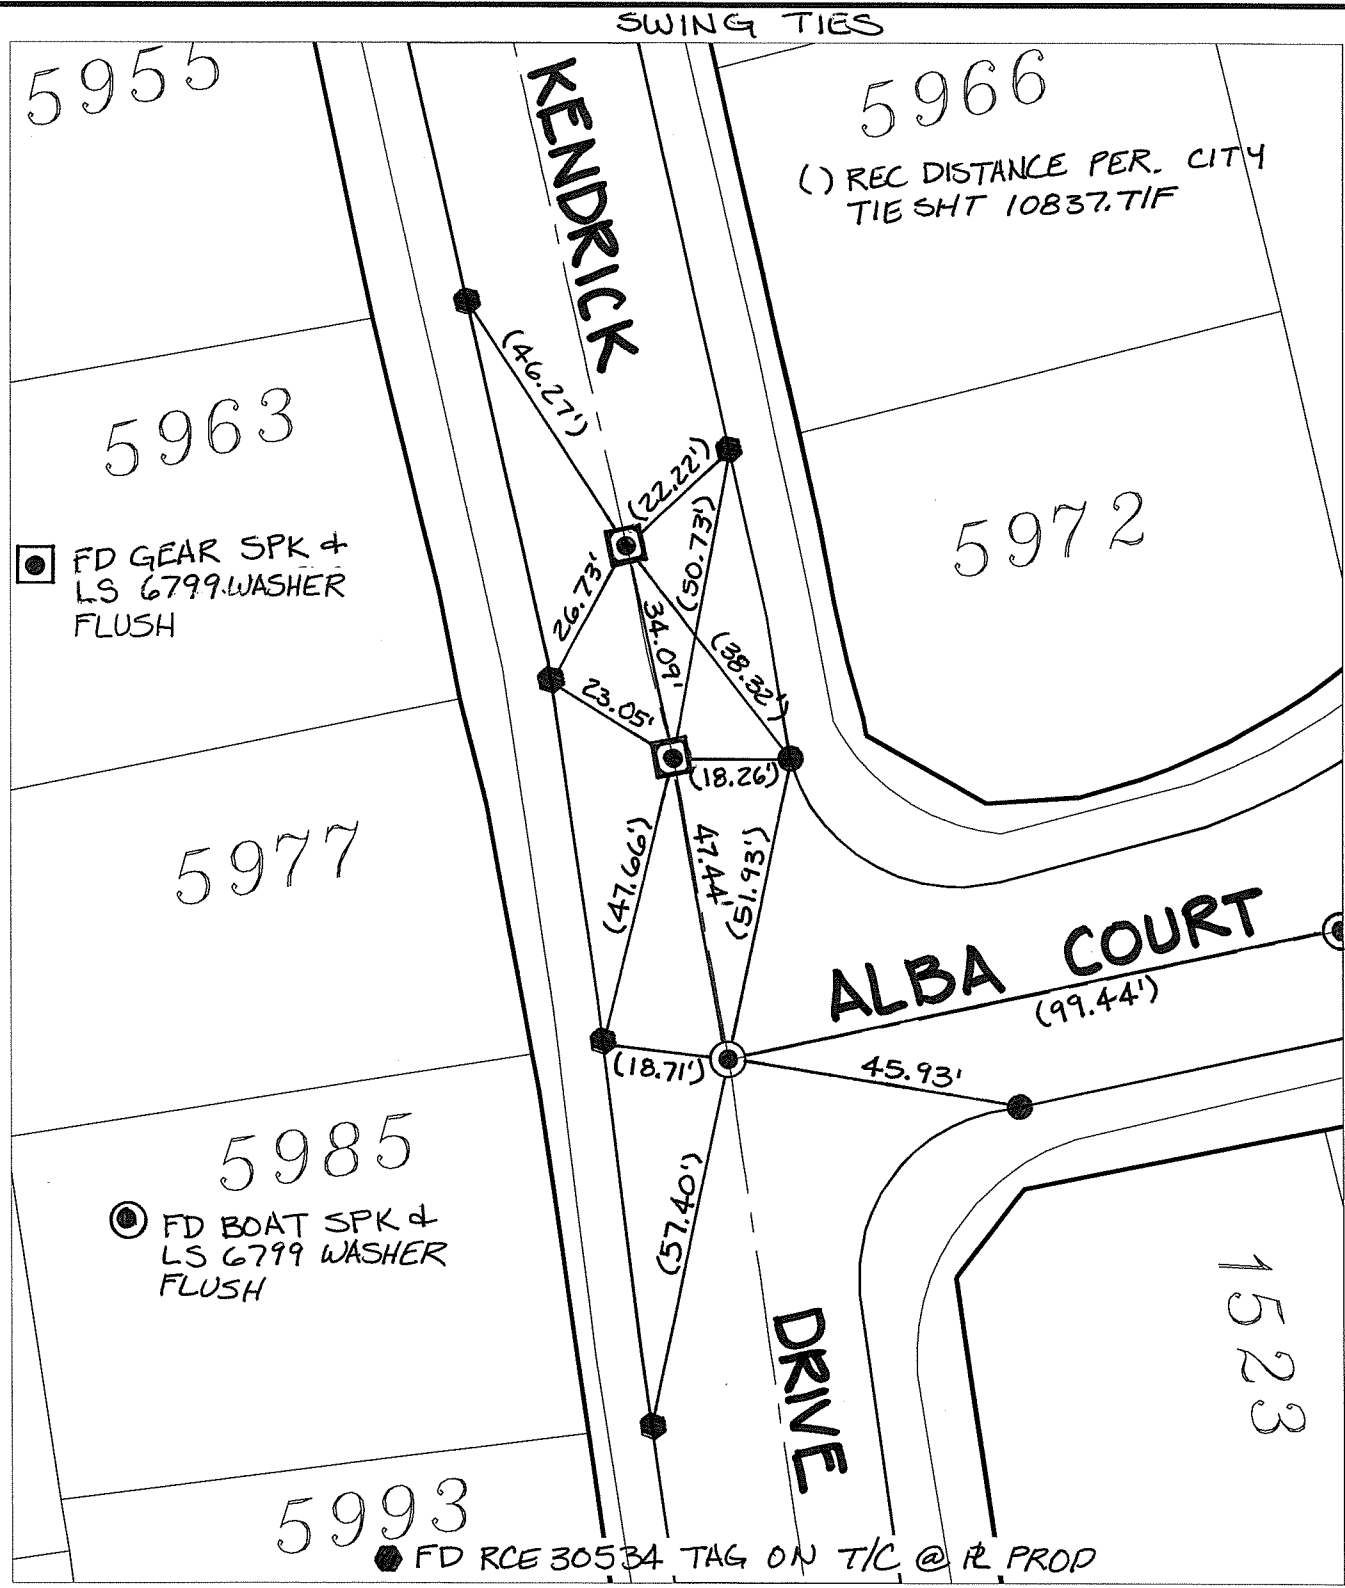

(1) REC DISTANCE PER. CITY TIE SHT 10837.TIF

FD GEAR SPK & LS 6799 WASHER FLUSH

FD BOAT SPK & LS 6799 WASHER FLUSH

FD RCE 30534 TAG ON T/C @ R PROP

- ✕ FD. Ramset Nail on T/C
  - FD. LD. & TK. on T/C
  - FD. "C" Nail on T/C
  - Set LD. & TK. on T/C
- P.K. and City Engineer tag to be set @ surface after street construction is complete. (If possible)

Scale: 1" = 30'  
 Date: 10/01/16  
 Drawn by: pw  
 F.B.:  
 TR-Sec: T3SR4W-4

**OFFICIAL TIE PLAT**  
**CITY OF RIVERSIDE**

*These ties are for the purpose of perpetuating the found monumentation. No claim is made as to the relationship of the points or lines shown hereon to true boundary locations.*

Sheet 1 of 1  
 Cadme MB: 58-5