


Street: ALLENDALE DRIVE EC & BC X-Street: EAST OF FAIR ISLE DRIVE
OFFICIAL USE ONLY

TRANSIT + SWING TIES


<> RECORD DISTANCE PER. CITY TIE SHT. 10678.TIF
() RECORD DISTANCE PER. CITY TIE SHT 10677.TIF

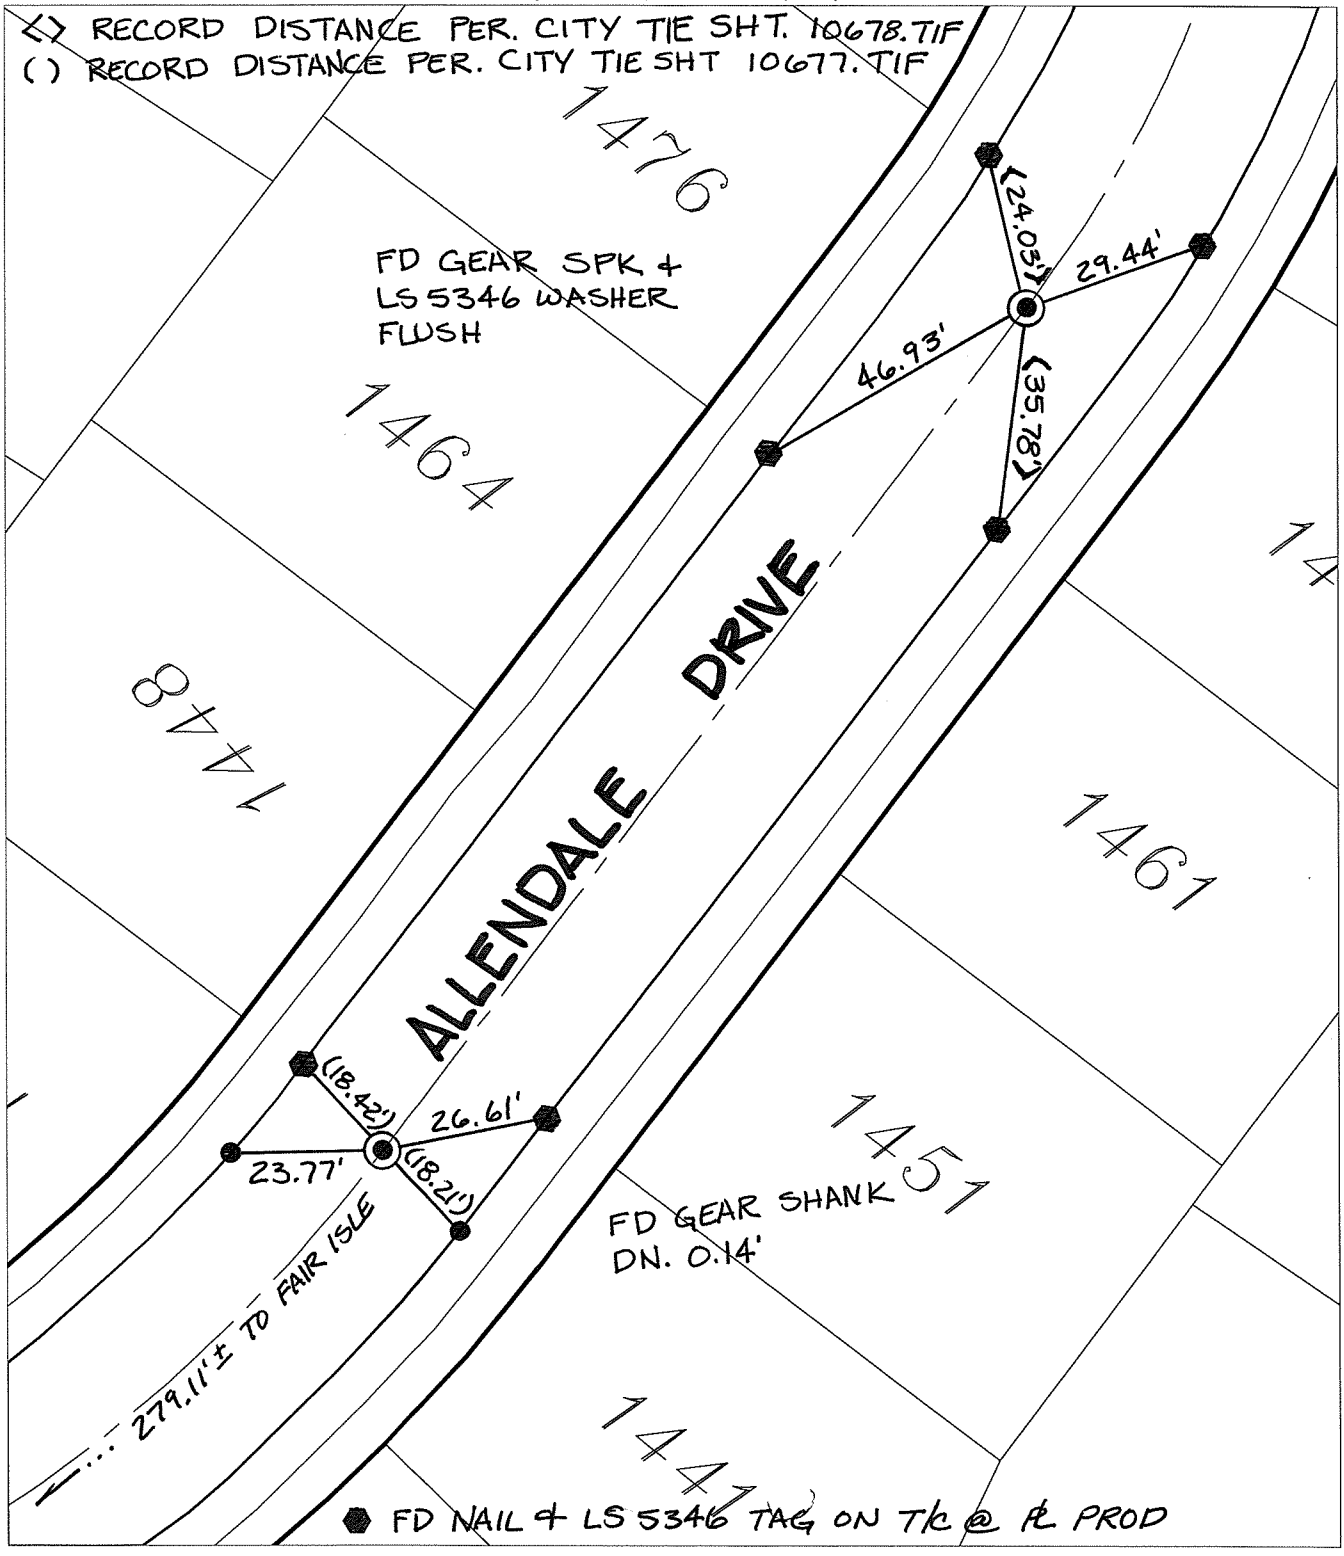

✕ FD. Ramset Nail on T/C ● FD. LD. & TK. on T/C P.K. and City Engineer tag to be set @ surface after street construction is complete. (if possible)
 ■ FD. "C" Nail on T/C ○ Set LD. & TK. on T/C

Scale: 1" = 30'
 Date: 08/26/16
 Drawn by: pw
 F.B.:
 TR-Sec: T3SR4W-4

OFFICIAL TIE PLAT
CITY OF RIVERSIDE
These ties are for the purpose of perpetuating the found monumentation. No claim is made as to the relationship of the points or lines shown hereon to true boundary locations.


 Sheet 1 of 1
 Cadme MB: 58-5