

14676.TIF

Street:

STONEHAVEN COURT

X-Street BC & EC W. OF ALLENDALE


OFFICIAL USE ONLY

SWING TIES

5525

● FD GEAR SPIKE +  
LS 5346 WASHER  
FLUSH

1442

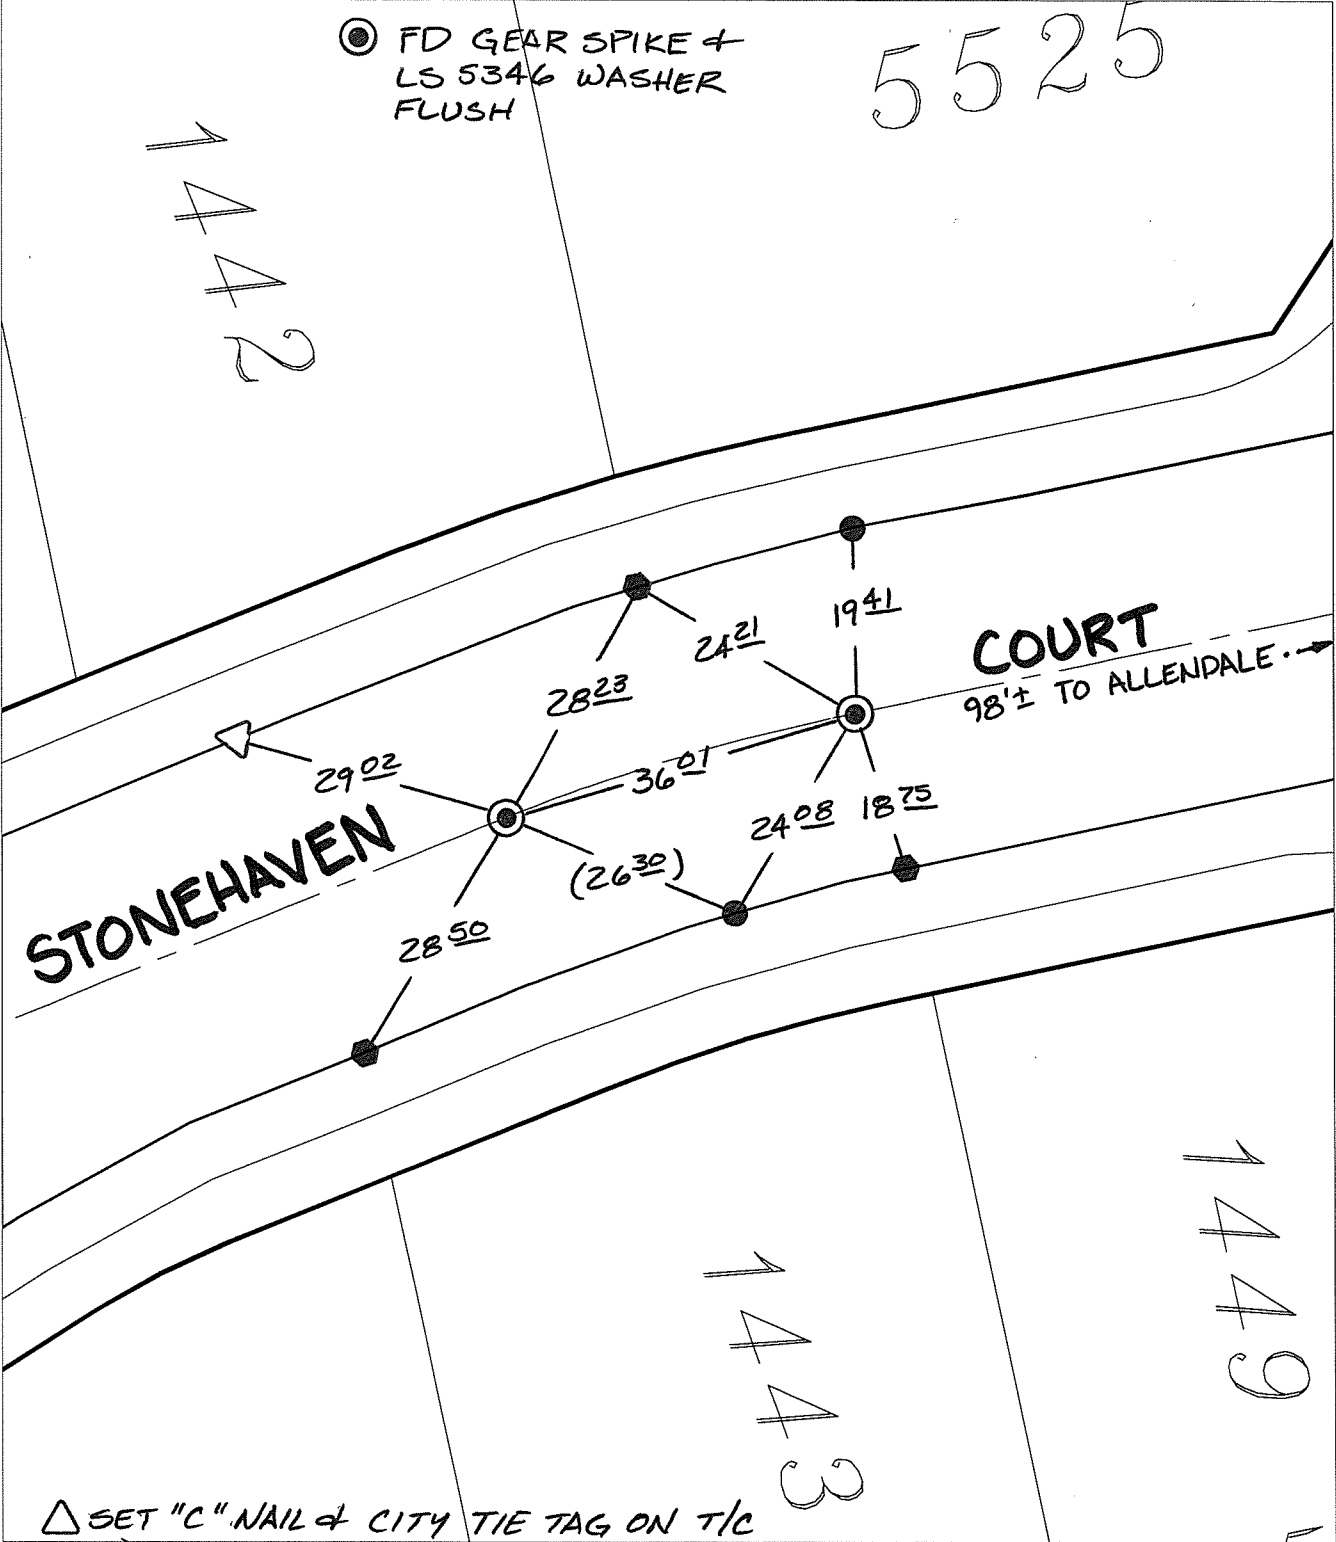

- × FD. Ramset Nail on T/C
- FD. LD. & TK. on T/C
- FD. "C" Nail on T/C
- Set LD. & TK. on T/C

P.K. and City Engineer tag to be set @ surface after street construction is complete. (If possible)

Scale: 1" = 20'

Date: 05/11/16

Drawn by: pw

F.B.:

TR-Sec: T2SR4W-33

# OFFICIAL TIE PLAT

## CITY OF RIVERSIDE

*These ties are for the purpose of perpetuating the found monumentation. No claim is made as to the relationship of the points or lines shown hereon to true boundary locations.*



Sheet 1 of 1

Cadme MB: 58-3