

14693.TIF

Street:


CLAYMORE COURT

OFFICIAL USE ONLY X-Street:

ALLENDALE DRIVE

TRANSIT & SWING TIES

( ) RECORD DISTANCE PER. CITY TIE SHT 10680.TIF  
< > RECORD DISTANCE PER. CITY TIE SHT 10678.TIF

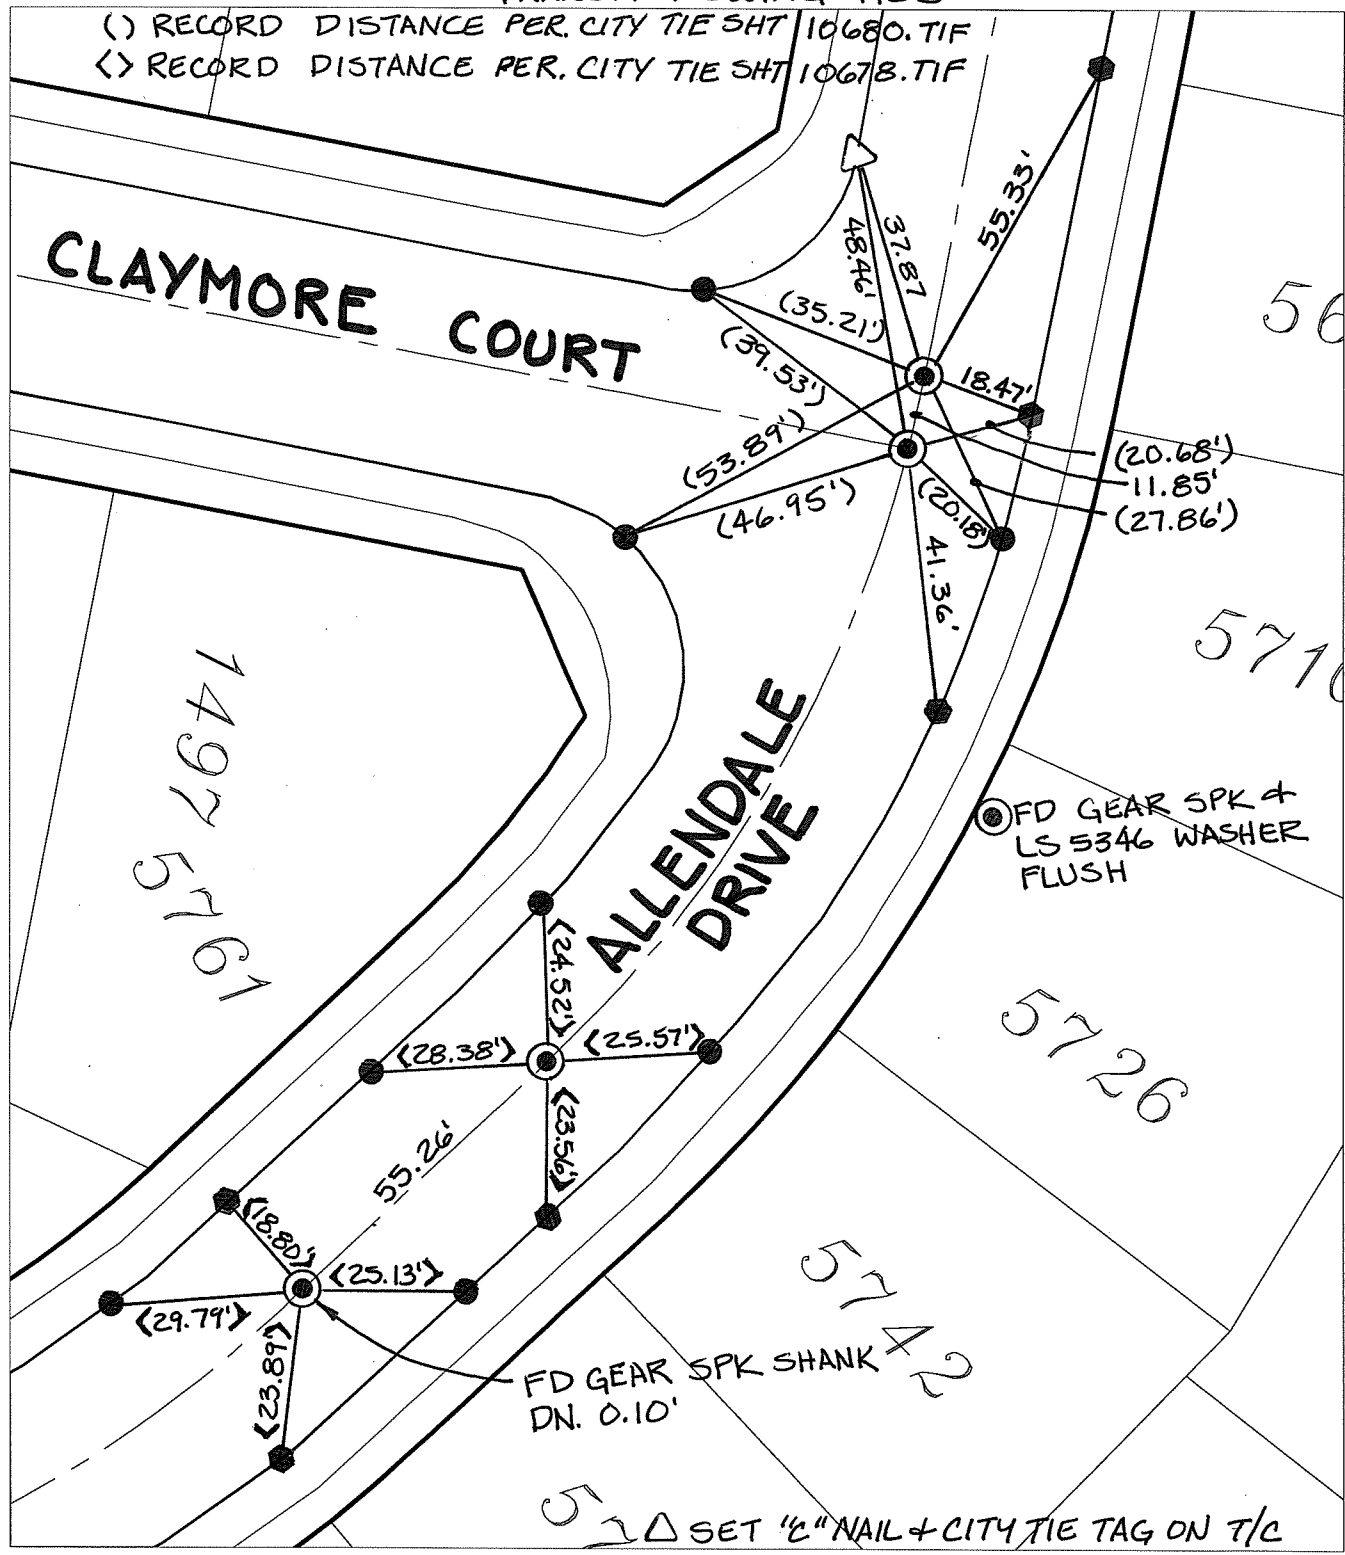


- X FD. Ramset Nail on T/C
- FD. LD. & TK. on T/C
- Set LD. & TK. on T/C
- FD. "C" Nail on T/C
- P.K. and City Engineer tag to be set @ surface after street construction is complete. (If possible)

Scale: 1" = 30'  
 Date: 08/11/16  
 Drawn by: pw  
 F.B.:  
 TR-Sec: T2SR4W-33

**OFFICIAL TIE PLAT**  
**CITY OF RIVERSIDE**

*These ties are for the purpose of perpetuating the found monumentation. No claim is made as to the relationship of the points or lines shown hereon to true boundary locations.*



Sheet 1 of 1  
 Cadme MB: 58-5