

14696-TIF

Street:


MURDOCK COURT

X-Street:

CUL-DE-SAC

OFFICIAL USE ONLY

SWING TIES

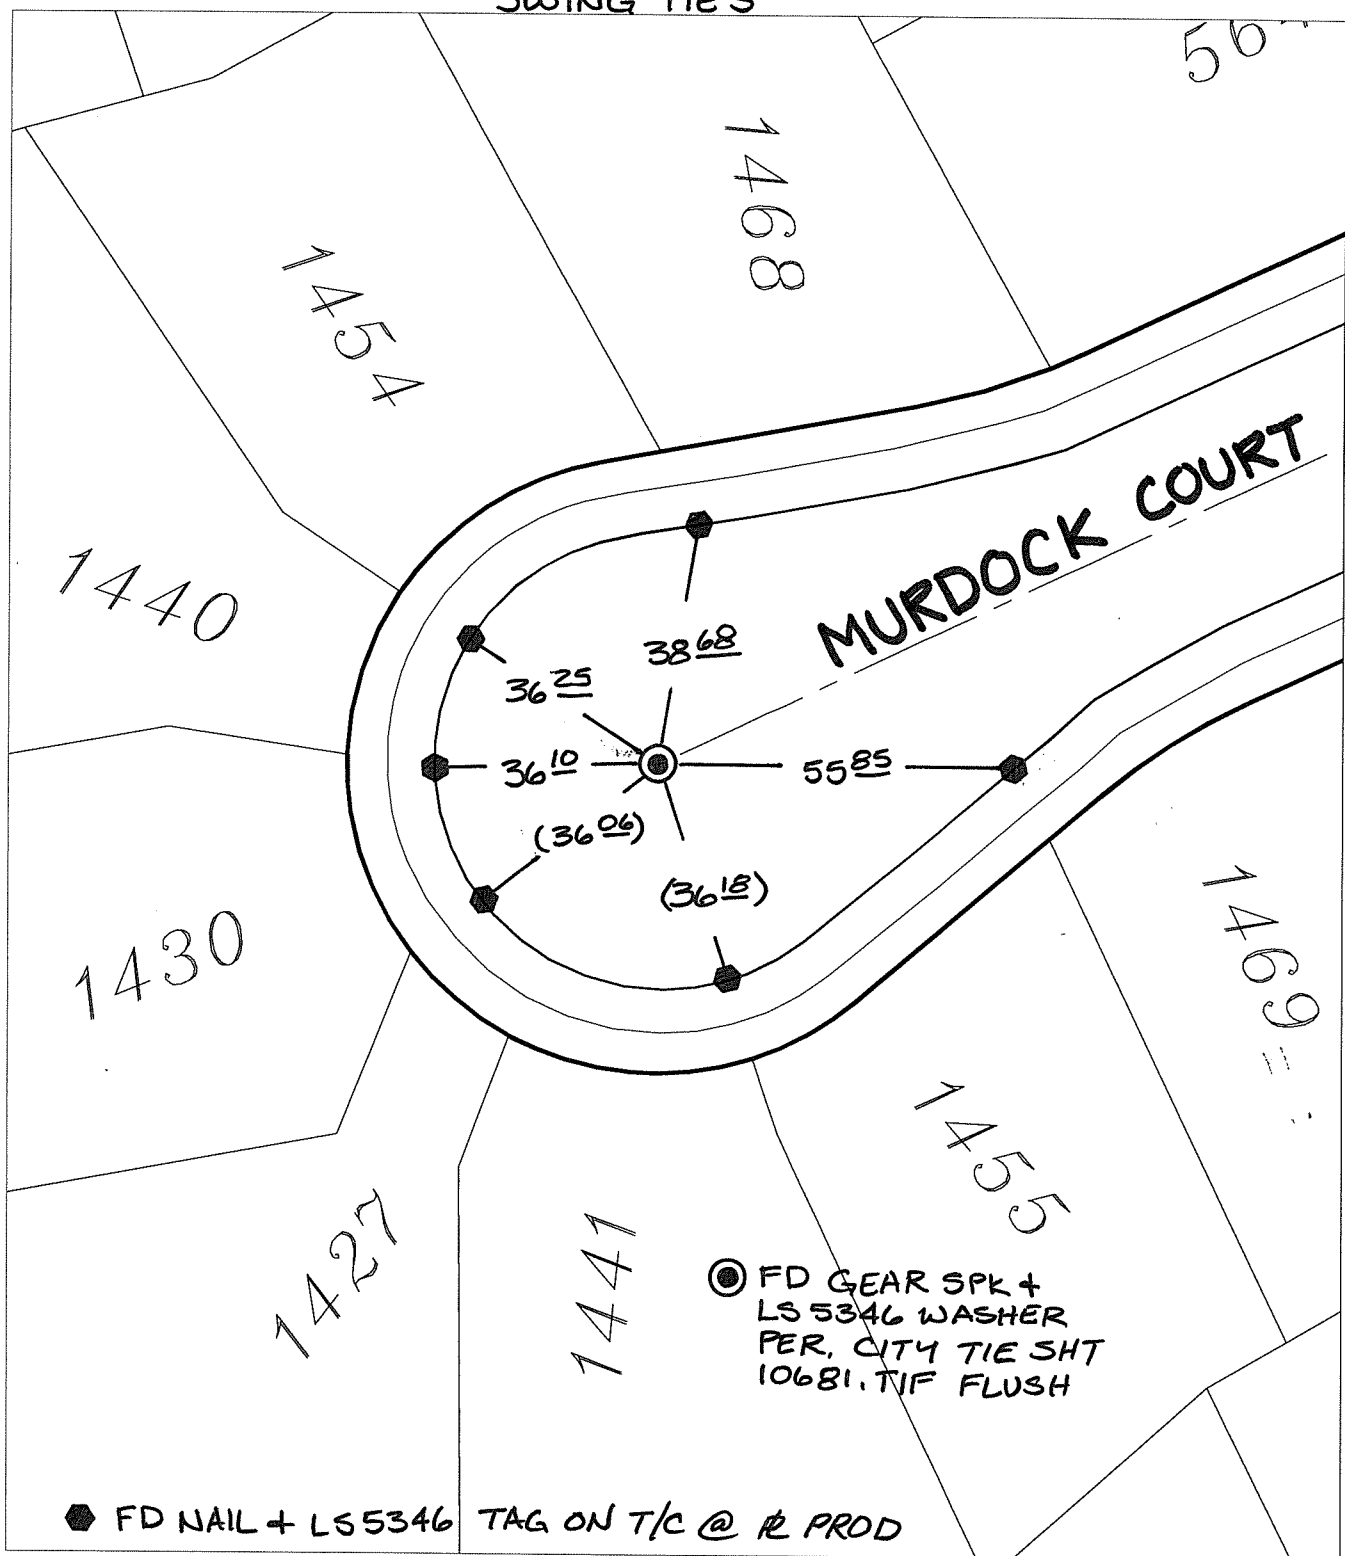

⊙ FD GEAR SPK +
LS 5346 WASHER
PER, CITY TIE SHT
10681, TIF FLUSH


◆ FD NAIL + LS 5346 TAG ON T/C @ R PROD

- ✕ FD. Ramset Nail on T/C
- FD. LD. & TK. on T/C
- ⊙ P.K. and City Engineer tag to be set @ surface after street construction is complete. (If possible)
- FD. "C" Nail on T/C
- Set LD. & TK. on T/C

Scale: 1" = 30'
Date: 09/11/16
Drawn by: pw
F.B.:
TR-Sec: T2SR4W-33

OFFICIAL TIE PLAT
CITY OF RIVERSIDE

These ties are for the purpose of perpetuating the found monumentation. No claim is made as to the relationship of the points or lines shown hereon to true boundary locations.



Sheet 1 of 1
Cadme MB: 58-3