

TRACT 36654

LEGEND

- SET SPIKE & WASHER, STAMPED "LS 5022", FLUSH, PER TRACT 36654
- ▲ SET LEAD, TACK & TAG, STAMPED "LS 5022", IN TOP OF CURB, PER TRACT 36654




SCALE: N.T.S.

14705.TIF

STREET: CRUZ DRIVE

X-STREET: FRONTERA DRIVE
OFFICIAL USE ONLY

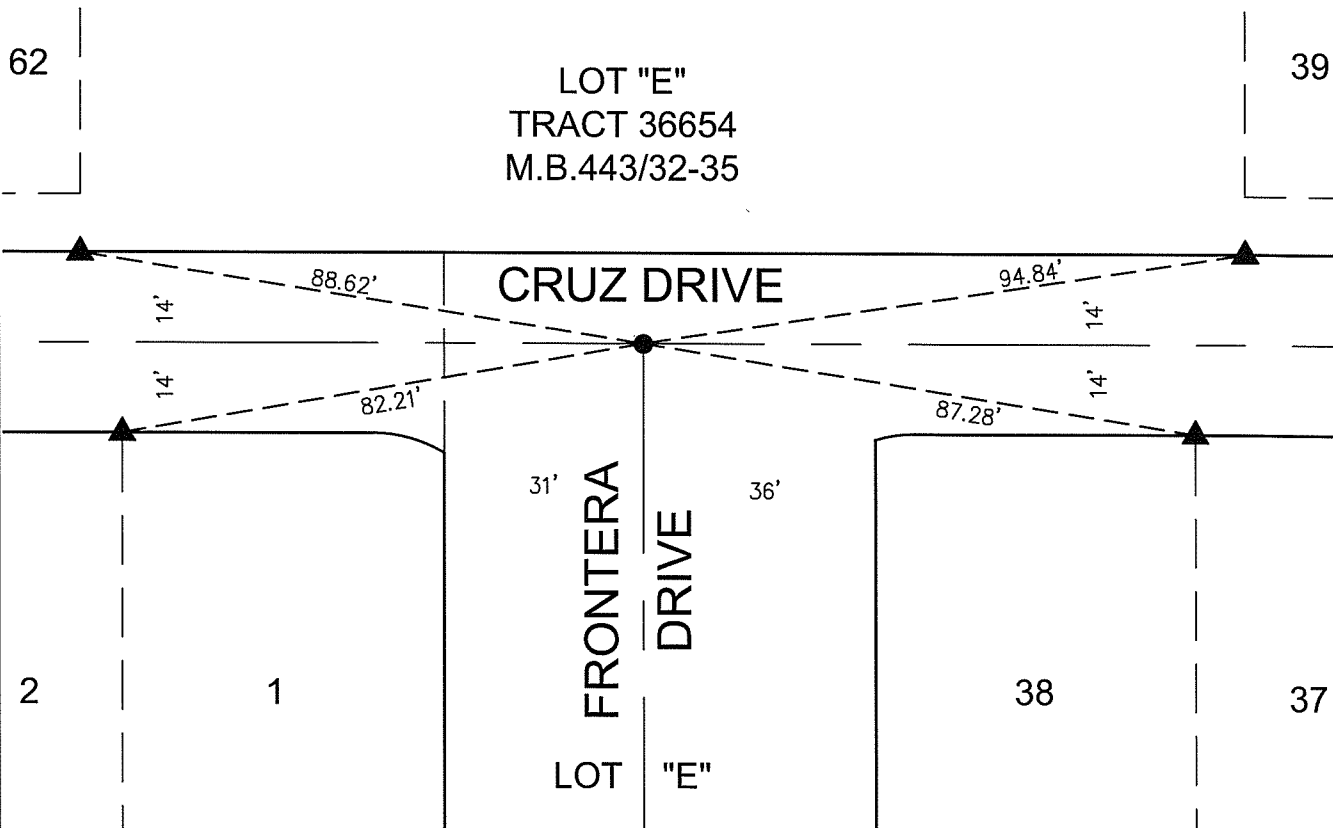

SCALE: N.T.S.
 DATE: 03/24/16
 DRAWN BY: JRR
 F.B.:
 TR-SEC: 5 T.3S., R.5W.

OFFICIAL TIE PLAT
 CITY OF RIVERSIDE

THESE TIES ARE FOR THE PURPOSE OF PERPETUATING THE FOUND MONUMENTATION. NO CLAIM IS MADE AS TO THE RELATIONSHIP OF THE POINTS OR LINES SHOWN HEREON TO TRUE BOUNDARY LOCATIONS

SHEET 2 OF 8