


# TRACT 36654

## LEGEND

- SET SPIKE & WASHER, STAMPED "LS 5022", FLUSH, PER TRACT 36654
- ▲ SET LEAD, TACK & TAG, STAMPED "LS 5022", IN TOP OF CURB, PER TRACT 36654



SCALE: N.T.S.

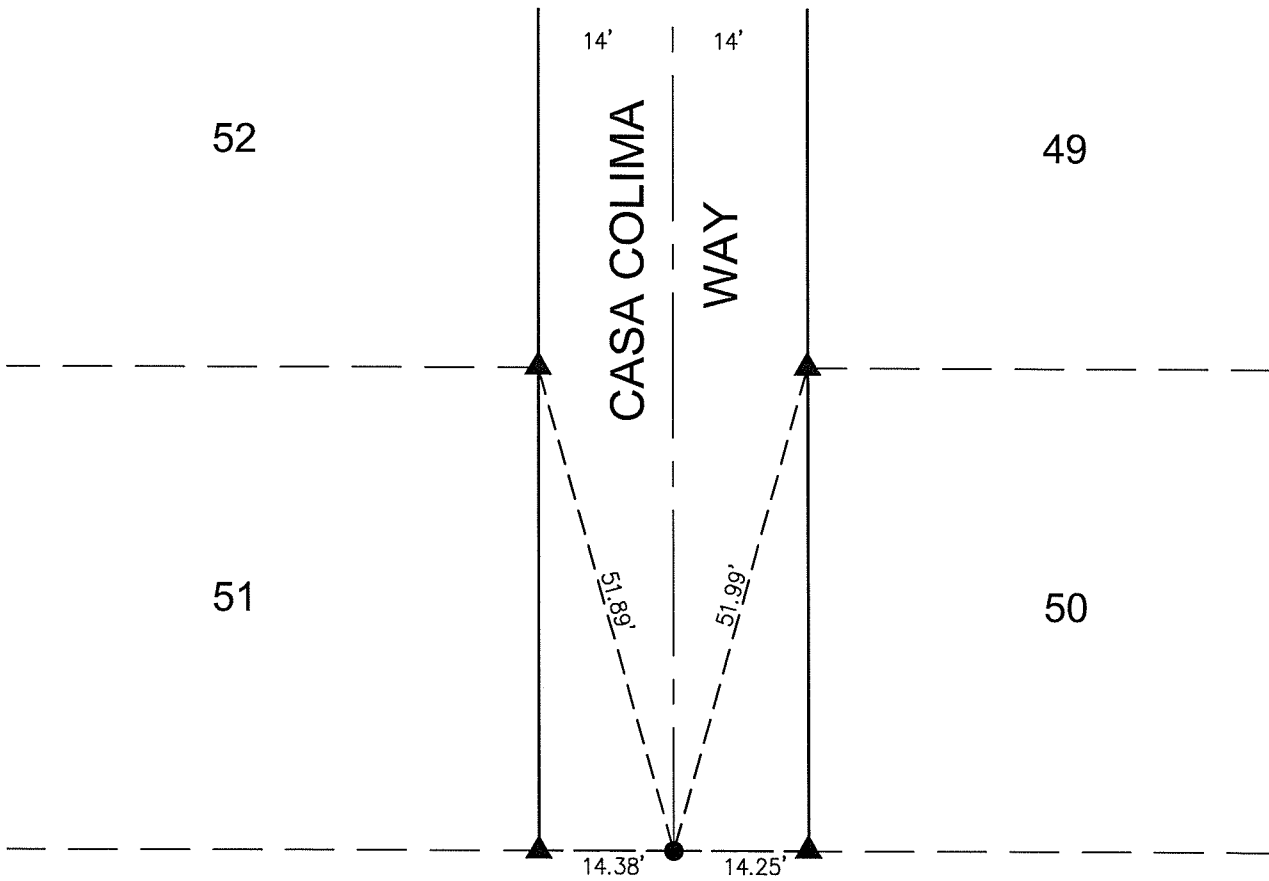

LOT "E"  
TRACT 36654  
M.B. 433/32-35

14709.TIF  
STREET: CASA COLIMA WAY

OFFICIAL USE ONLY  
X-STREET: N/A

SCALE: N.T.S.  
DATE: 03/24/16  
DRAWN BY: JRR  
F.B.:  
TR-SEC: 5 T.3S., R.5W.

## OFFICIAL TIE PLAT

CITY OF RIVERSIDE

THESE TIES ARE FOR THE PURPOSE OF PERPETUATING THE FOUND MONUMENTATION. NO CLAIM IS MADE AS TO THE RELATIONSHIP OF THE POINTS OR LINES SHOWN HEREON TO TRUE BOUNDARY LOCATIONS



SHEET 6 OF 8