

# SWING TIES


14730.TIF

STREET: HAWARDEN DRIVE

OFFICIAL USE ONLY

X-STREET:

E.C AND P.C.C S'LY OF  
TIBURON DRIVE

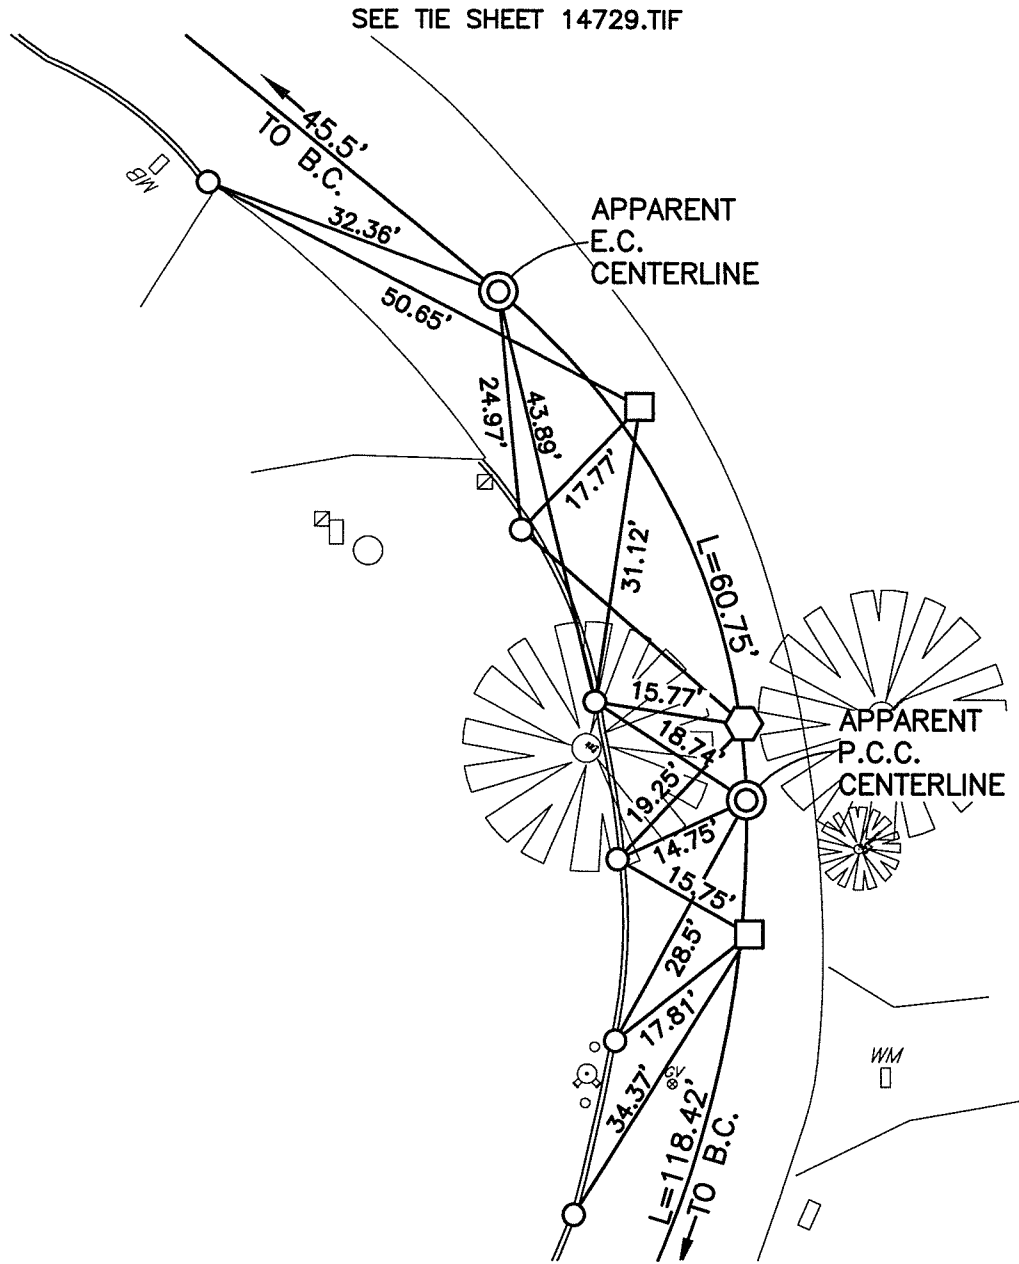

SEE TIE SHEET 14729.TIF

SEE TIE SHEET 14731.TIF

- - SET CTT IN A.C. BERM
- ⊙ - FOUND 1" I.P. DN. 0.10', SET MAG NAIL AND WASHER STAMPED "RIVERSIDE CITY SURVEYOR" AFTER CONSTRUCTION
- ⬡ - FOUND SPIKE, DN. 0.3'
- - FOUND SPIKE, DN. 0.3', SET MAG NAIL AND WASHER STAMPED "RIVERSIDE CITY SURVEYOR" AFTER CONSTRUCTION

SCALE: 1"=20'

DATE: NOVEMBER 20, 17


DRAWN BY: JDF

F.B.:

SEC: 2 T.3S., R56W

## OFFICIAL TIE PLAT CITY OF RIVERSIDE

THESE TIES ARE FOR THE PURPOSE OF PERPETUATING THE FOUND MONUMENTATION. NO CLAIM IS MADE AS THE RELATIONSHIP OF THE POINTS OR LINES SHOWN HEREON TO TRUE BOUNDARY LOCATIONS

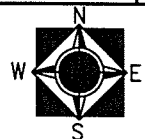

SHEET 1 OF 1