


# SWING TIES

HISTORICAL DATA

(XX.XX) RECORD DISTANCE PER 12062.TIF

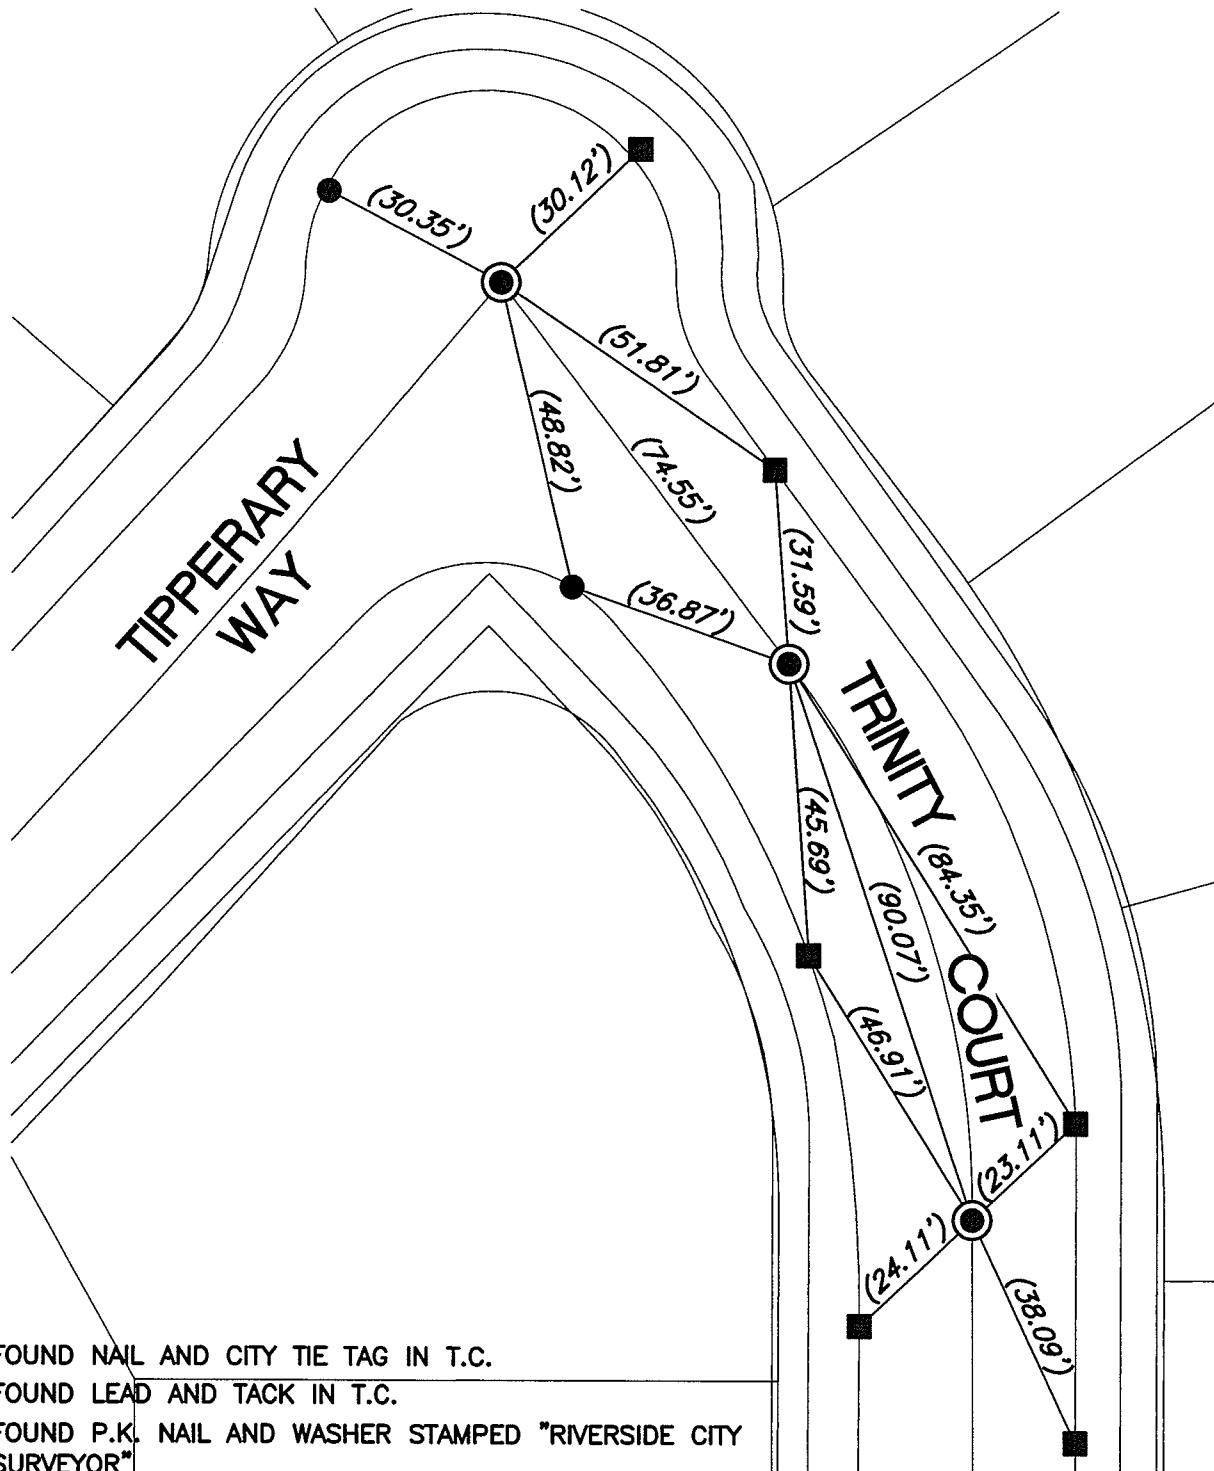

- - FOUND NAIL AND CITY TIE TAG IN T.C.
- - FOUND LEAD AND TACK IN T.C.
- ⊙ - FOUND P.K. NAIL AND WASHER STAMPED "RIVERSIDE CITY SURVEYOR"

14743.TIF  
 STREET: TIPPERARY WAY  
 OFFICIAL USE ONLY  
 X-STREET: TRINITY COURT KNUCKLE N'LY

SCALE: 1"=30'  
 DATE: DECEMBER 28, 2017  
 DRAWN BY: JDF  
 F.B.:  
 SEC: 34 T.2S., R.5W

## OFFICIAL TIE PLAT CITY OF RIVERSIDE

THESE TIES ARE FOR THE PURPOSE OF PERPETUATING THE FOUND MONUMENTATION. NO CLAIM IS MADE AS THE RELATIONSHIP OF THE POINTS OR LINES SHOWN HEREON TO TRUE BOUNDARY LOCATIONS



SHEET 1 OF 1