


SWING TIES

REF: C12476.TIF

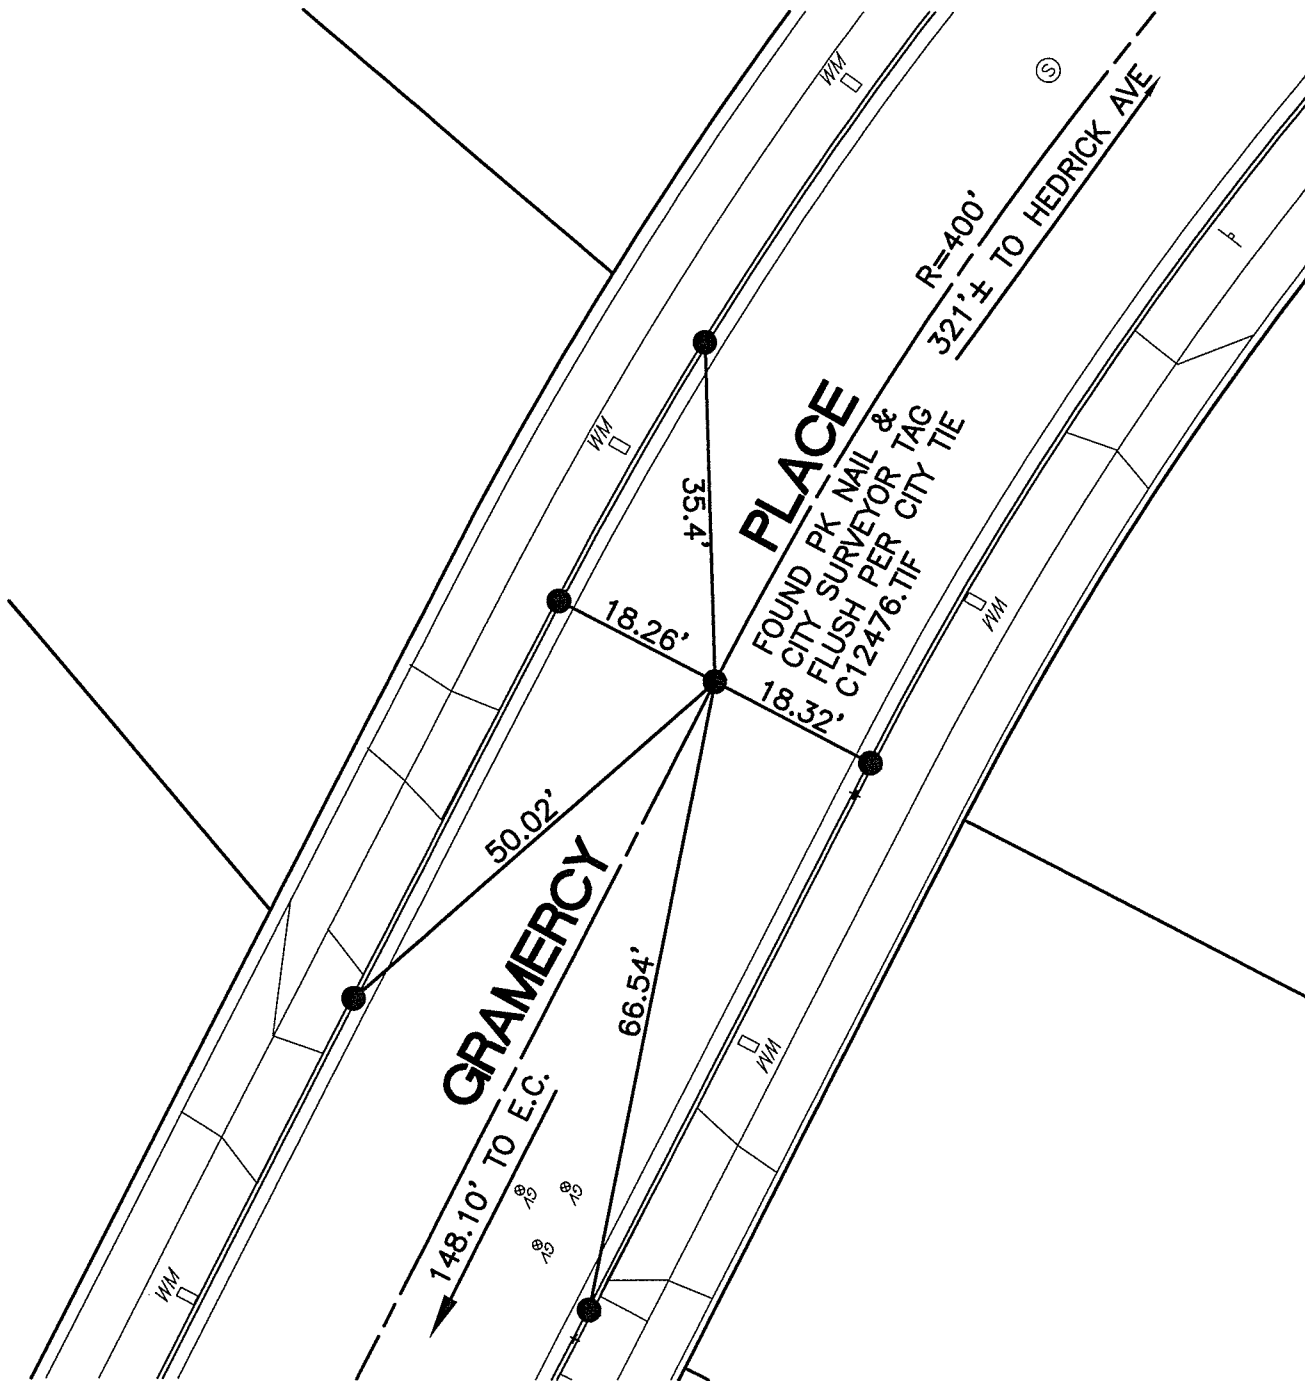

● - FOUND LEAD & TACK IN T.C.

SCALE: 1"=20'

DATE: NOVEMBER 21, 2016

DRAWN BY: CURT

F.B.:

SEC: 2 T.3S., R.6W.

OFFICIAL TIE PLAT CITY OF RIVERSIDE

THESE TIES ARE FOR THE PURPOSE OF PERPETUATING THE FOUND MONUMENTATION. NO CLAIM IS MADE AS THE RELATIONSHIP OF THE POINTS OR LINES SHOWN HEREON TO TRUE BOUNDARY LOCATIONS



SHEET 1 OF 1

14747.TIF

STREET: GRAMERCY PLACE

OFFICIAL USE ONLY

X-STREET: B.C. S. OF HEDRICK AVE