


SWING TIES

14761.TIF

HISTORICAL DATA

(XX.XX) INDICATES RECORD DISTANCE PER C12482.TIF
3477.TIF

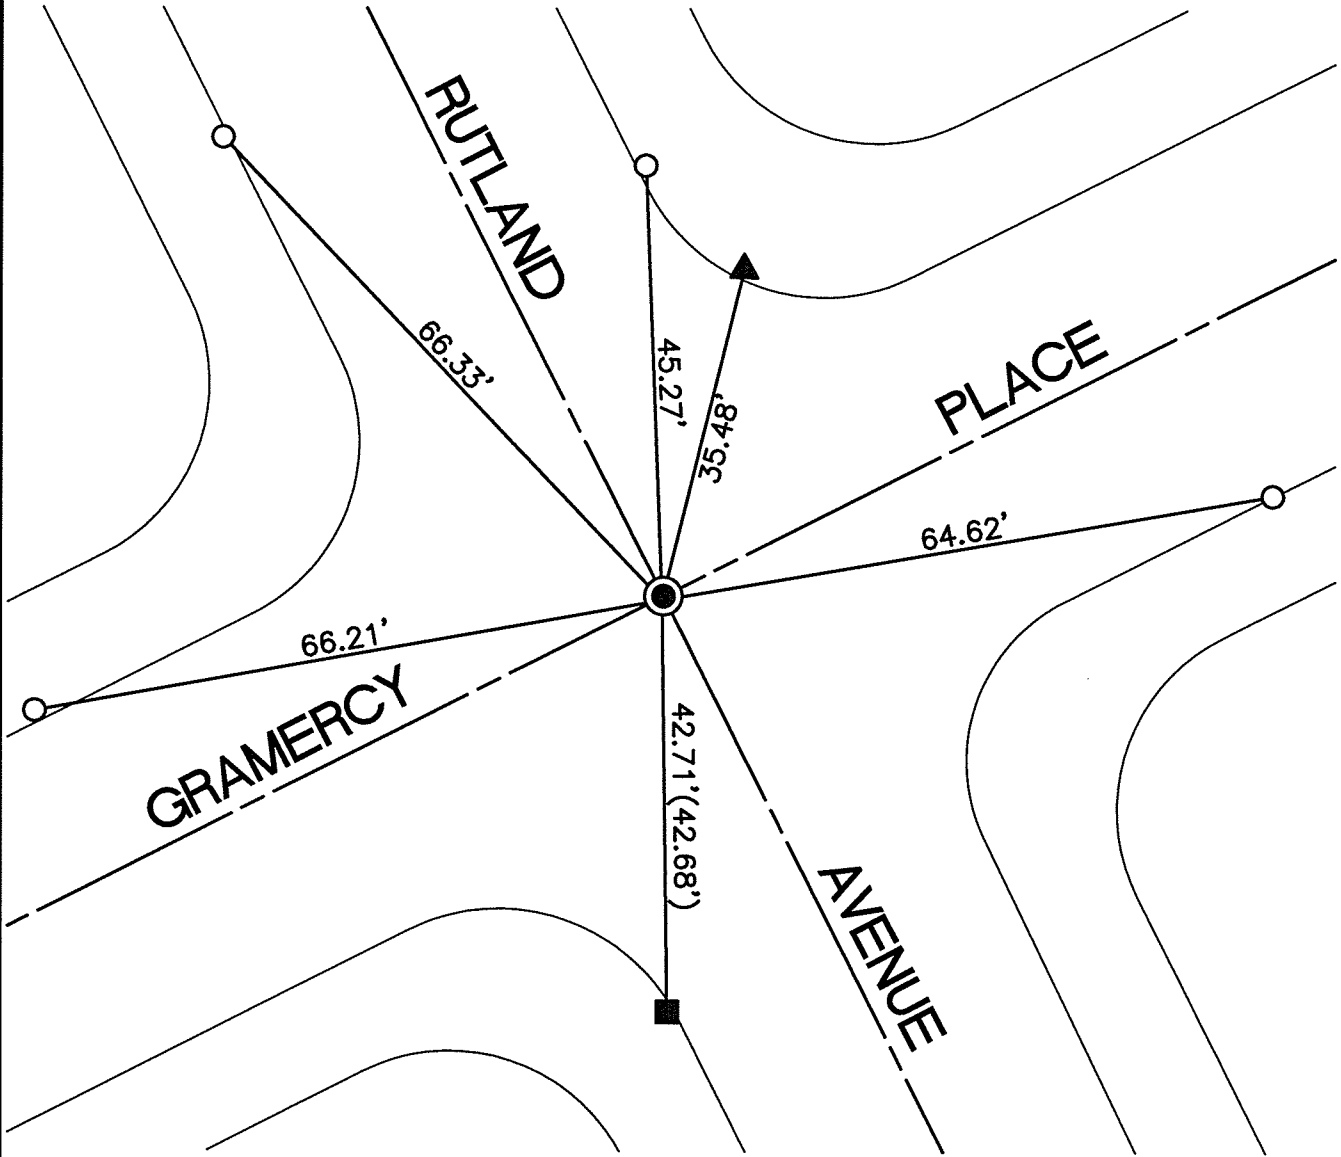

STREET: GRAMERCY PLACE

OFFICIAL USE ONLY

X-STREET: RUTLAND AVENUE

- ▲ - FOUND P.K. NAIL IN T.C.
- - FOUND NAIL AND CITY TIE TAG IN T.C.
- - SET CTT IN T.C.
- - FOUND 3/4" I.P. WITH PLASTIC PLUG, ILLEGIBLE, DN. 0.3'

SCALE:	1"=20'
DATE:	FEBRUARY 13, 2018
DRAWN BY:	JDF
F.B.:	
SEC:	1 T.3S.,R.6W

OFFICIAL TIE PLAT CITY OF RIVERSIDE

THESE TIES ARE FOR THE PURPOSE OF PERPETUATING THE FOUND MONUMENTATION. NO CLAIM IS MADE AS THE RELATIONSHIP OF THE POINTS OR LINES SHOWN HEREON TO TRUE BOUNDARY LOCATIONS



SHEET 1 OF 1