

14769.TIF


Street:

TANFORAN DRIVE

X-Street:
OFFICIAL USE ONLY

MENDOCINO DRIVE

SWING TIES

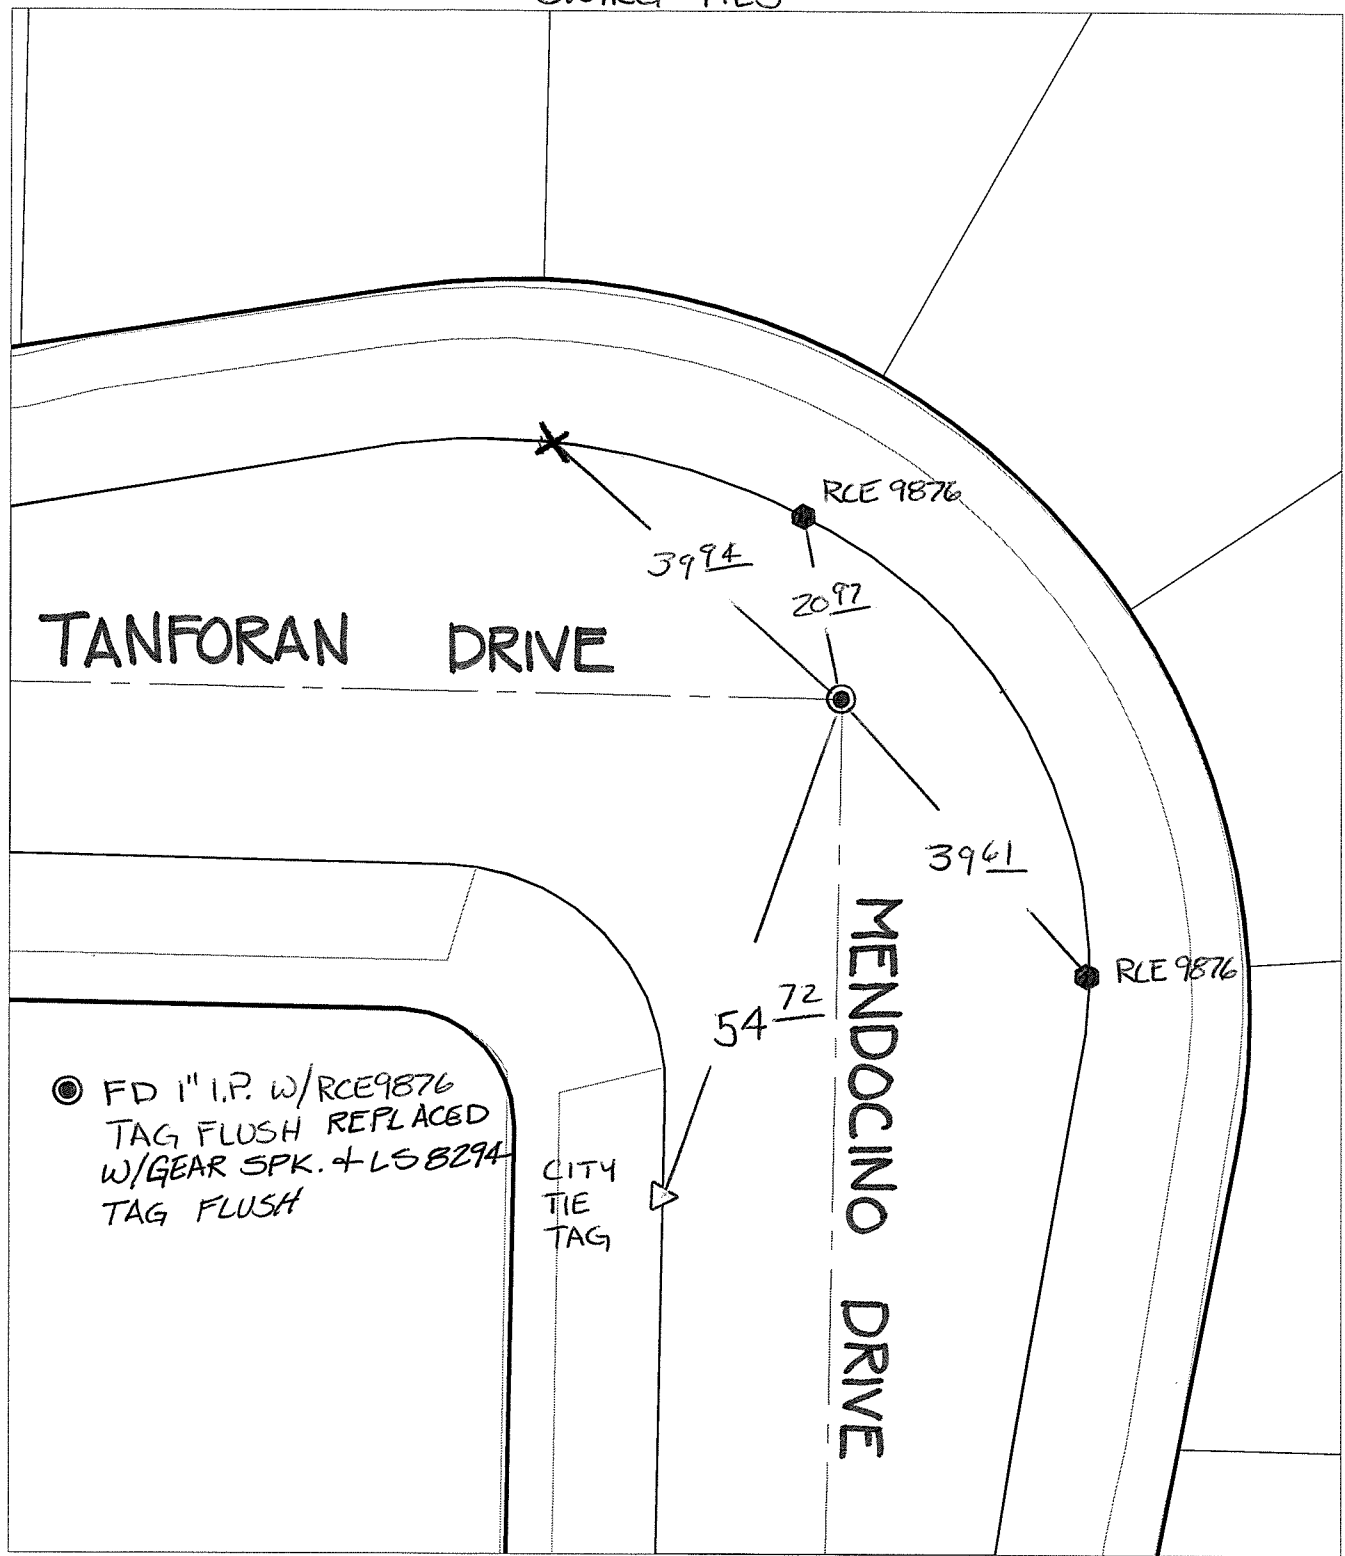

● FD 1" I.P. w/RCE9876
TAG FLUSH REPLACED
w/GEAR SPK. + LS 8294
TAG FLUSH


CITY
TIE
TAG

- ✕ FD. Ramset Nail on T/C
 - FD. LD. & TK. on T/C
 - FD. "C" Nail on T/C
 - Set LD. & TK. on T/C
- P.K. and City Engineer tag to be set @ surface after street construction is complete. (If possible)*

Scale: 1" = 20'
Date: 12/24/12
Drawn by: pw
F.B.:
TR-Sec: T2SR6W-35

OFFICIAL TIE PLAT
CITY OF RIVERSIDE

These ties are for the purpose of perpetuating the found monumentation. No claim is made as to the relationship of the points or lines shown hereon to true boundary locations.



Sheet 1 of 1
Cadme MB: 49-2