

14823.TIF


Street: MISSION GROVE PARKWAY X-Street: EC OF CAROBWOOD WAY  
OFFICIAL USE ONLY

TRANSIT TIES

( ) REC. DISTANCE PER.  
CITY TIE SHT 5708.TIF

934

FD "C" NAIL IN  
MEDIAN FLUSH

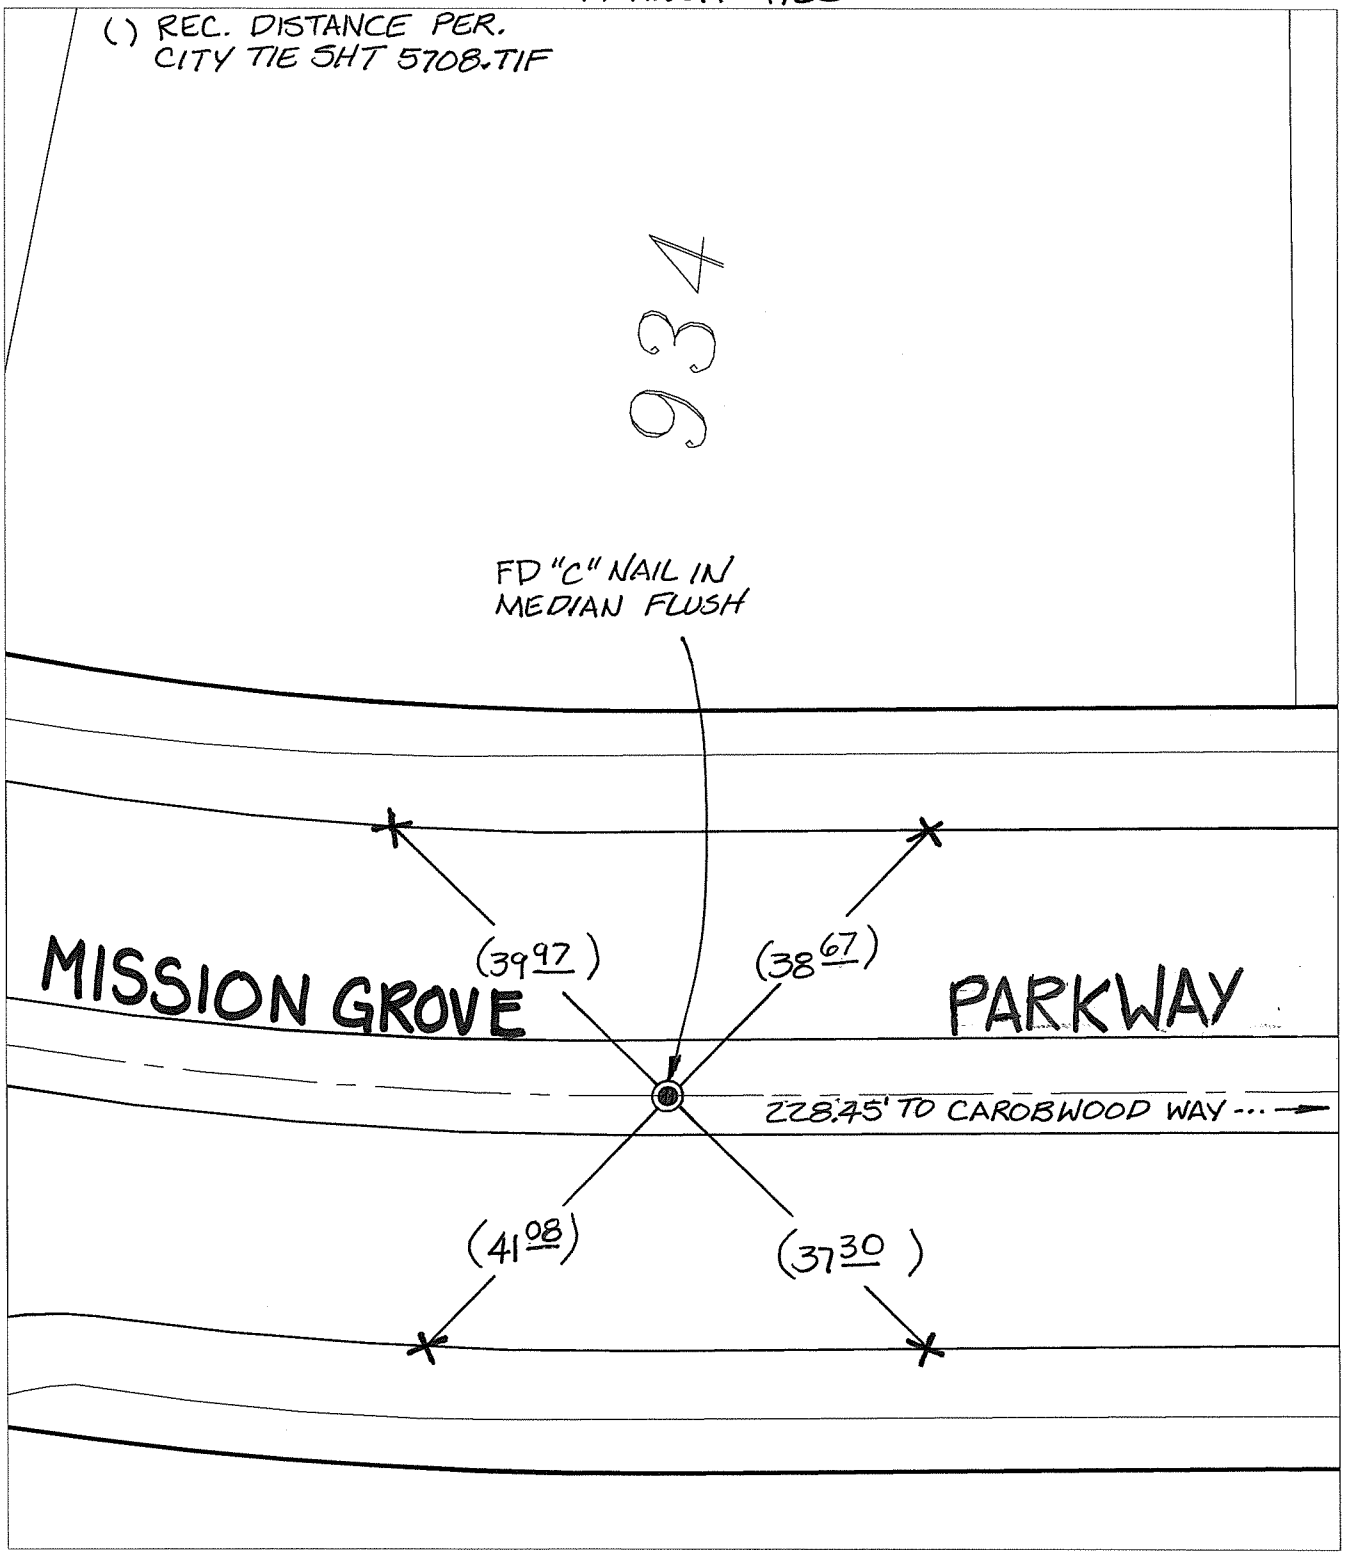


- × FD. Ramset Nail on T/C    ● FD. LD. & TK. on T/C    P.K. and City Engineer tag to be set @ surface after street construction is complete. (If possible)
- FD. "C" Nail on T/C       ○ Set LD. & TK. on T/C

Scale: 1" = 20'  
 Date: 10/26/16  
 Drawn by: pw  
 F.B.:  
 TR-Sec: T3SR4W-7

**OFFICIAL TIE PLAT**  
**CITY OF RIVERSIDE**

*These ties are for the purpose of perpetuating the found monumentation. No claim is made as to the relationship of the points or lines shown hereon to true boundary locations.*



Sheet 1 of 1  
 Cadme MB: 71-4