


SWING TIES

REF: C12478.TIF

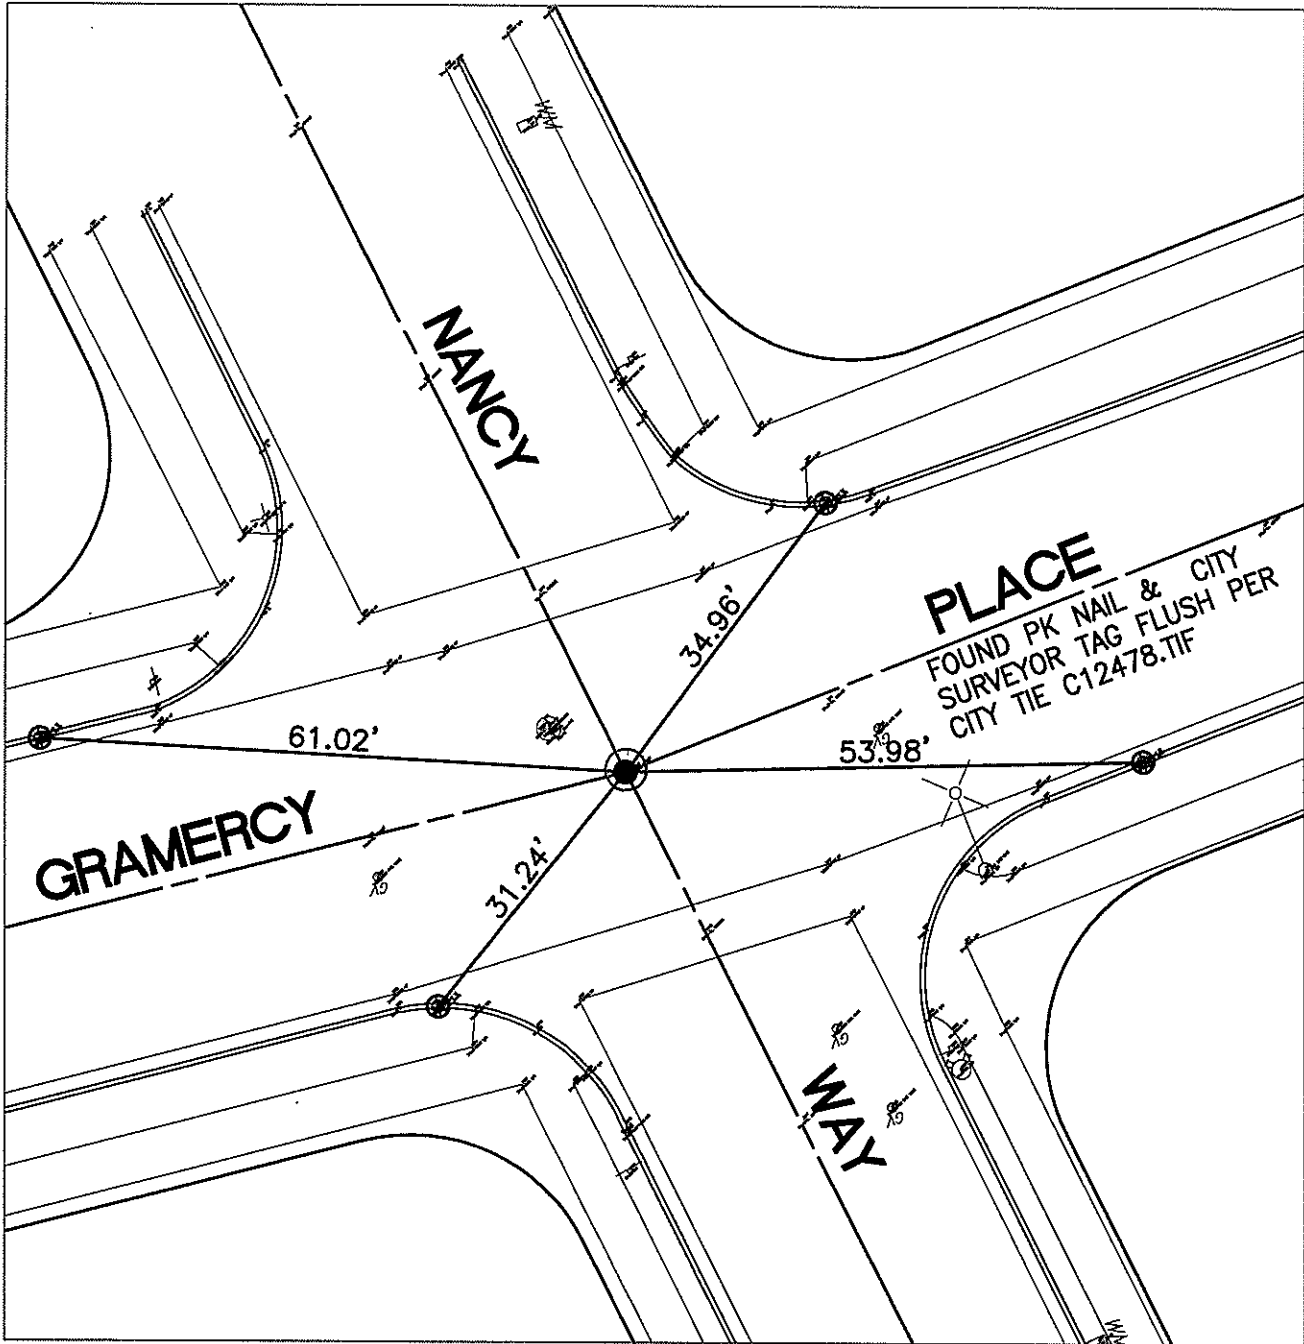

STREET: GRAMERCY PLACE

14832.TIF

OFFICIAL USE ONLY

X-STREET: NANCY WAY

○ - FD NAIL & CITY TIE TAG IN T.C.

SCALE: 1"=20'

DATE: 8/27/12

DRAWN BY: CURT

F.B.:

SEC: 1 T.3S., R.6W.

OFFICIAL TIE PLAT CITY OF RIVERSIDE

THESE TIES ARE FOR THE PURPOSE OF PERPETUATING THE FOUND MONUMENTATION. NO CLAIM IS MADE AS THE RELATIONSHIP OF THE POINTS OR LINES SHOWN HEREON TO TRUE BOUNDARY LOCATIONS



SHEET 1 OF 1