


# SWING TIES

REF: C12475.TIF

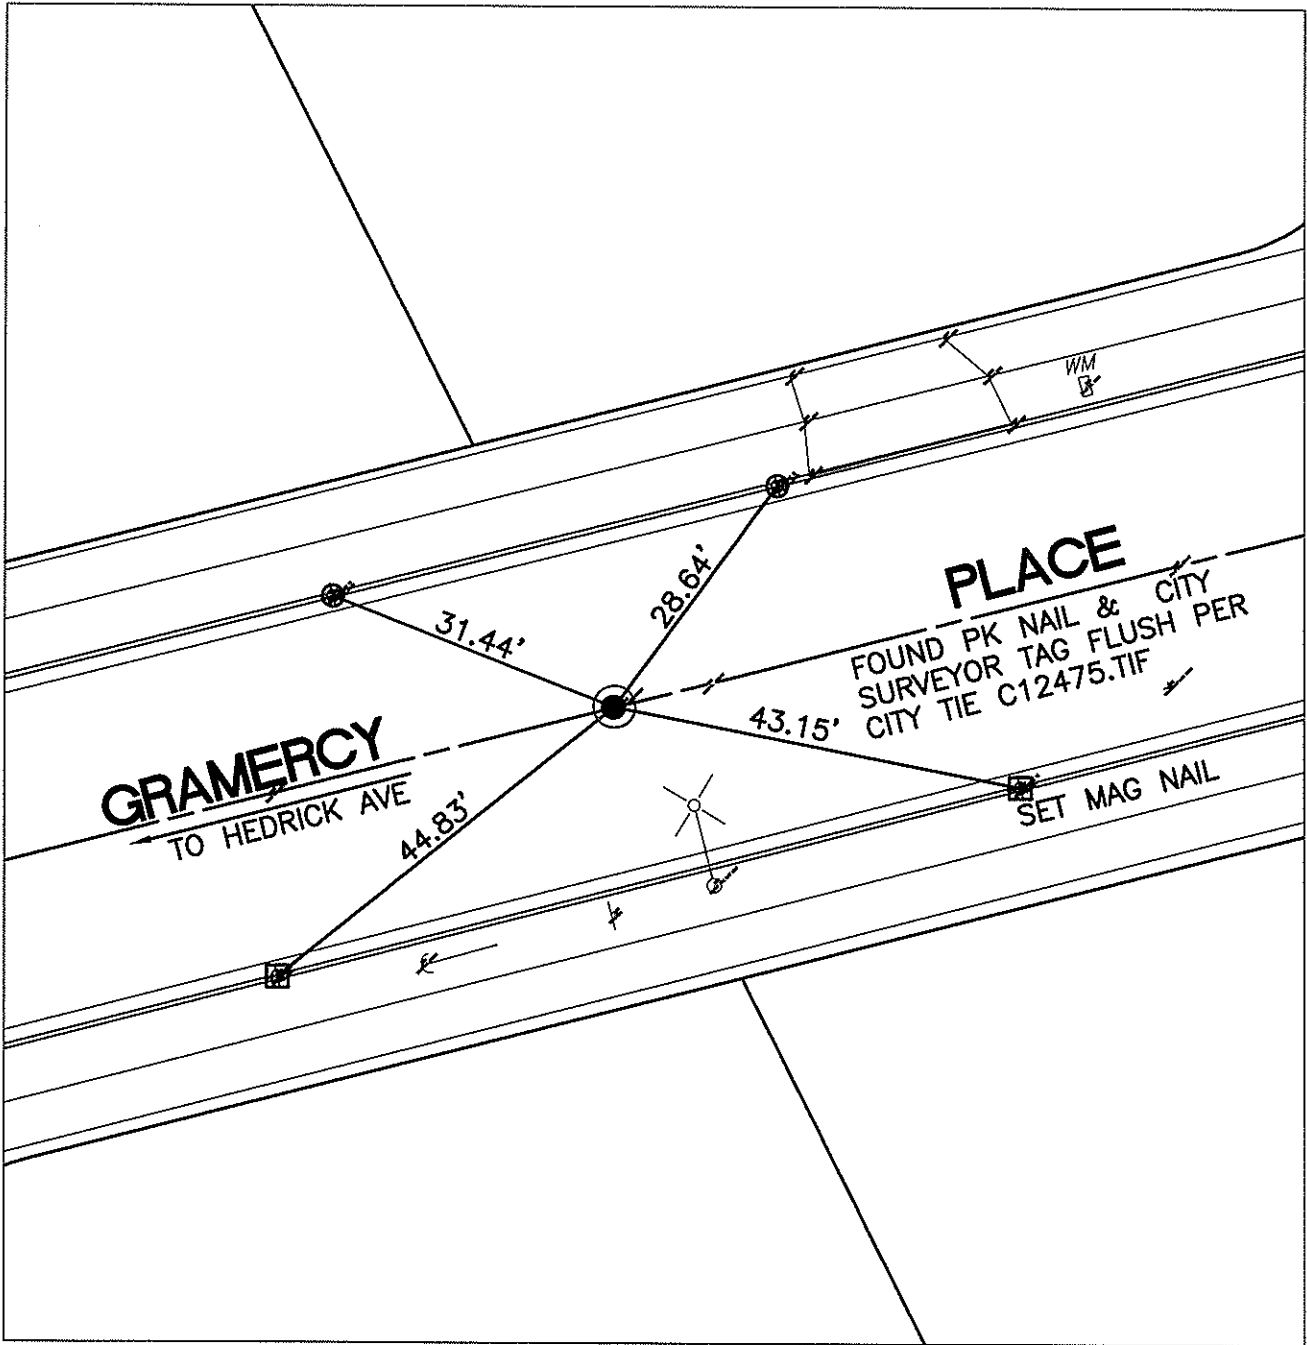

14033.TIF

STREET: GRAMERCY PLACE

OFFICIAL USE ONLY

X-STREET: TRACT BDY ELY OF HEDRICK

- - FD NAIL & CITY TIE TAG IN T.C.
- - FD PK NAIL IN T.C.

SCALE: 1"=20'

DATE: NOVEMBER 21, 2016

DRAWN BY: CURT

F.B.:

SEC: 2 T.3S., R.6W.

## OFFICIAL TIE PLAT CITY OF RIVERSIDE

THESE TIES ARE FOR THE PURPOSE OF PERPETUATING THE FOUND MONUMENTATION. NO CLAIM IS MADE AS THE RELATIONSHIP OF THE POINTS OR LINES SHOWN HEREON TO TRUE BOUNDARY LOCATIONS



SHEET 1 OF 1