


SWING TIES

REF: C12476.TIF

14834.TIF

STREET: GRAMERCY PLACE

X-STREET: B.C. S.E. OF HEDRICK AVE
OFFICIAL USE ONLY

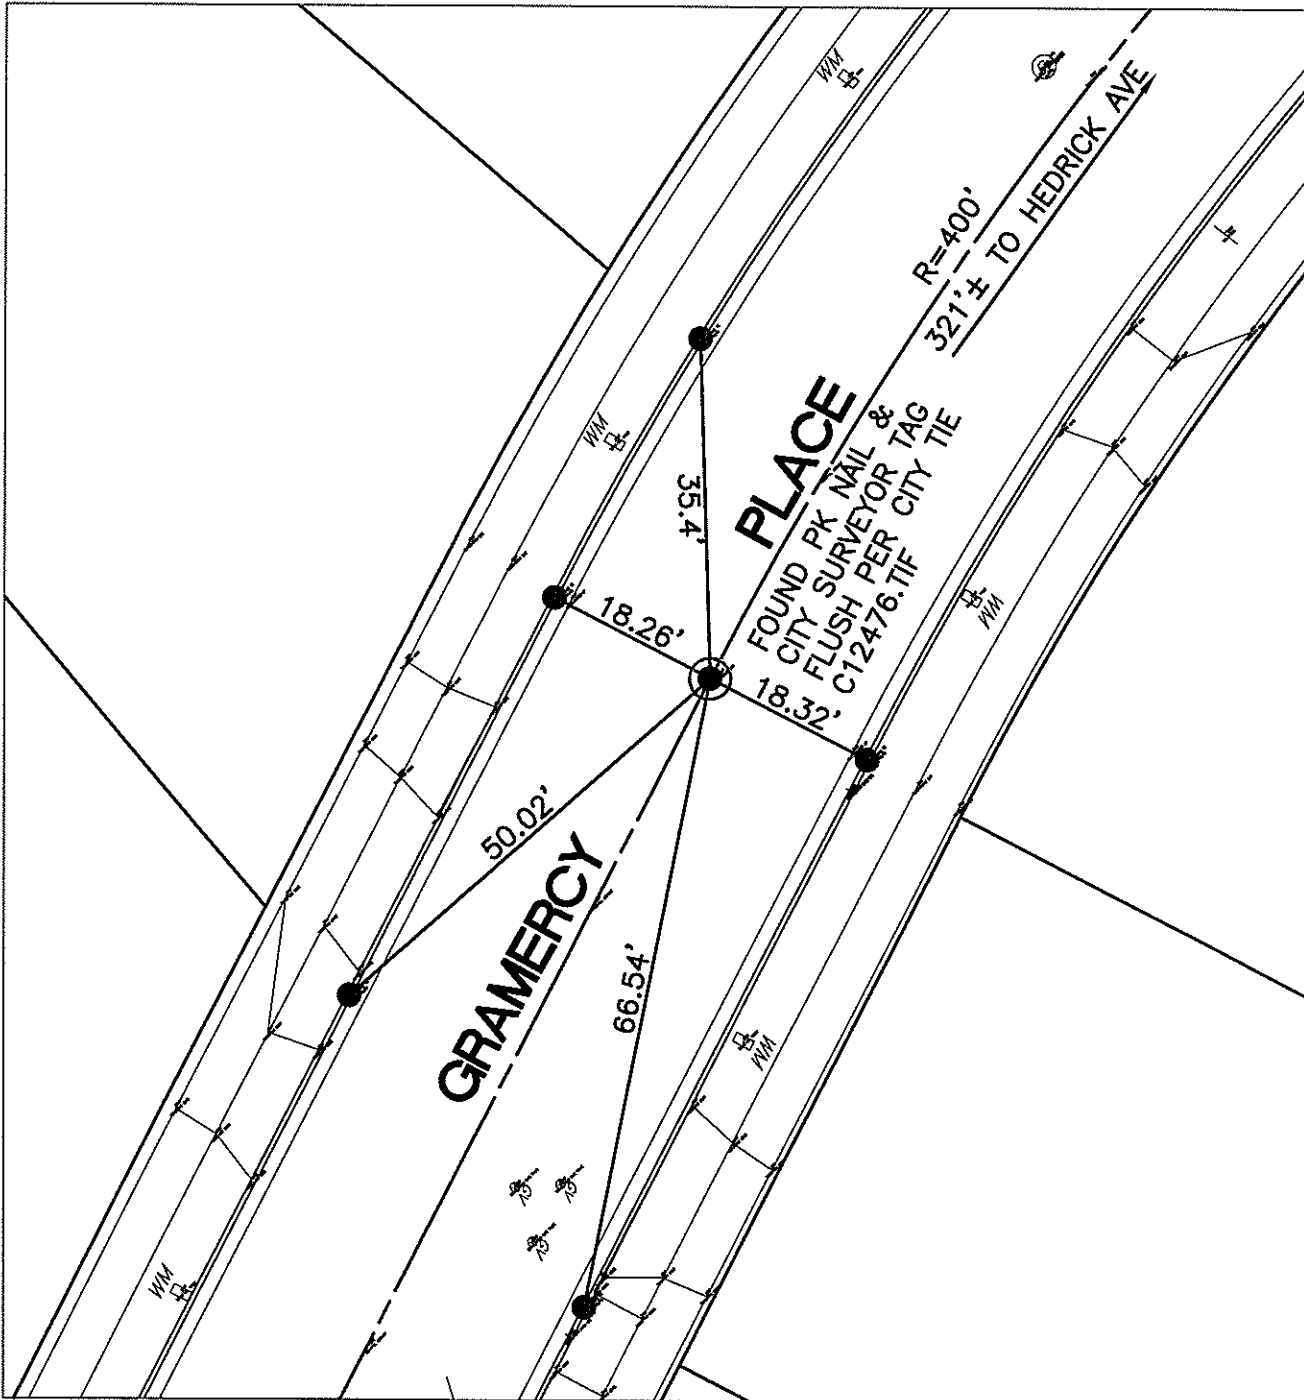

● - FOUND LEAD & TACK IN T.C.

SCALE: 1"=20'
DATE: NOVEMBER 21, 2016
DRAWN BY: CURT
F.B.:
SEC: 2 T.3S., R.6W.

OFFICIAL TIE PLAT CITY OF RIVERSIDE

THESE TIES ARE FOR THE PURPOSE OF PERPETUATING THE FOUND MONUMENTATION. NO CLAIM IS MADE AS THE RELATIONSHIP OF THE POINTS OR LINES SHOWN HEREON TO TRUE BOUNDARY LOCATIONS



SHEET 1 OF 1