


SWING TIES

REF: (XX.XX) -- INDICATES RECORD DISTANCE PER 5042.TIF

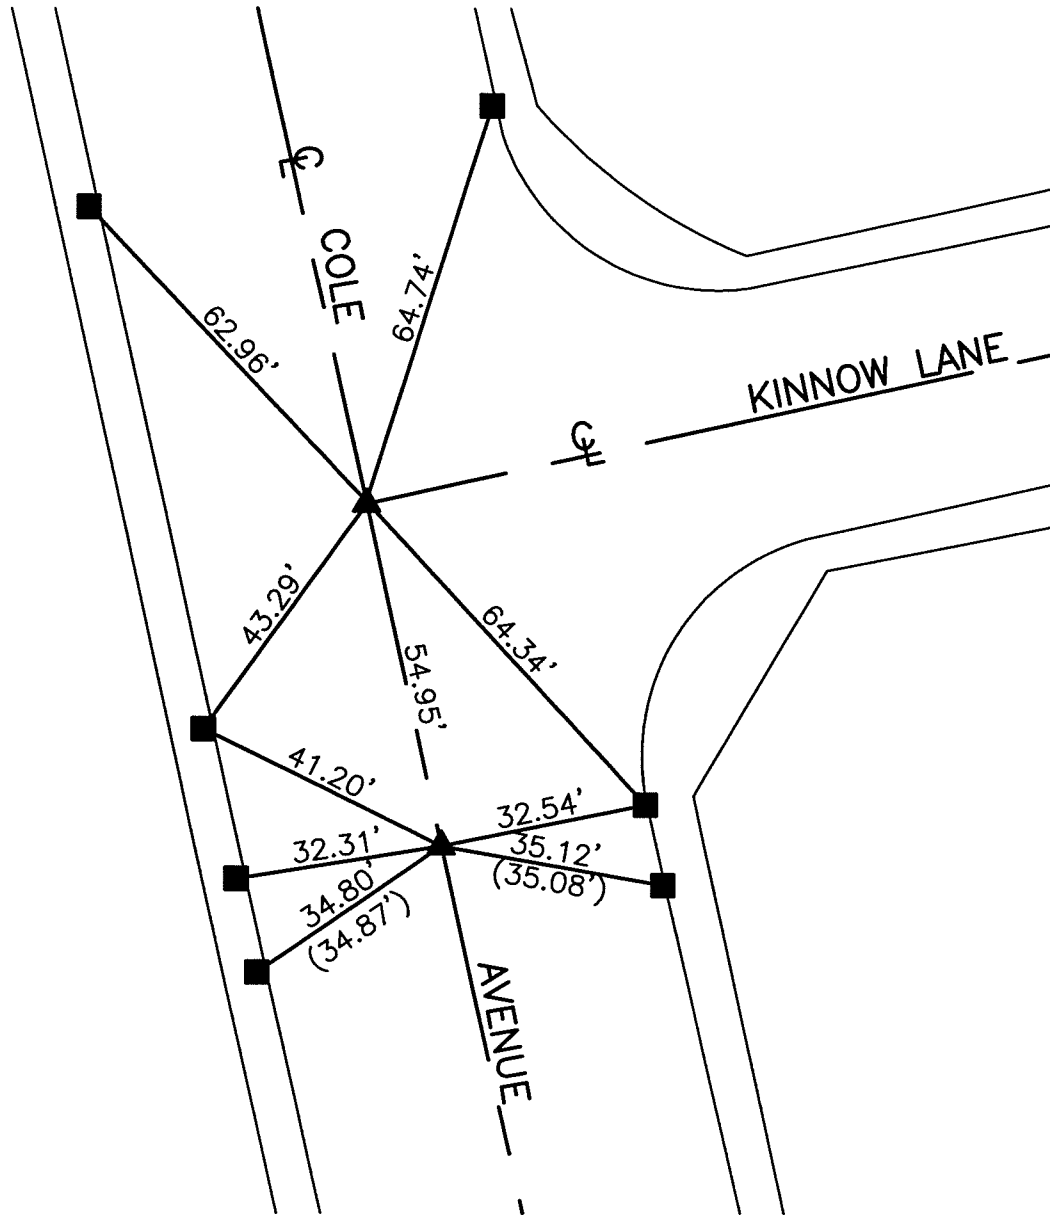

14846.TIF
 STREET: COLE AVENUE
 X-STREET: KINNOW LANE
 OFFICIAL USE ONLY

- - FOUND RAMSET NAIL IN T.C.
- ▲ - FOUND 1" I.P. SLIGHTLY BENT, FLUSH, SET MAG NAIL AND WASHER STAMPED "RIVERSIDE CITY SURVEYOR" AFTER CONSTRUCTION

SCALE: 1"=30'
DATE: 12/3/14
DRAWN BY: JDF
F.B.:
SEC: T.3S., R.4W SEC. 29

OFFICIAL TIE PLAT
 CITY OF RIVERSIDE

THESE TIES ARE FOR THE PURPOSE OF PERPETUATING THE FOUND MONUMENTATION. NO CLAIM IS MADE AS THE RELATIONSHIP OF THE POINTS OR LINES SHOWN HEREON TO TRUE BOUNDARY LOCATIONS

SHEET 1 OF 1