


SWING TIES

14849.TIF

STREET: COLE AVENUE

OFFICIAL USE ONLY

X-STREET: CL BC S'LY OF CHINOTTO LANE

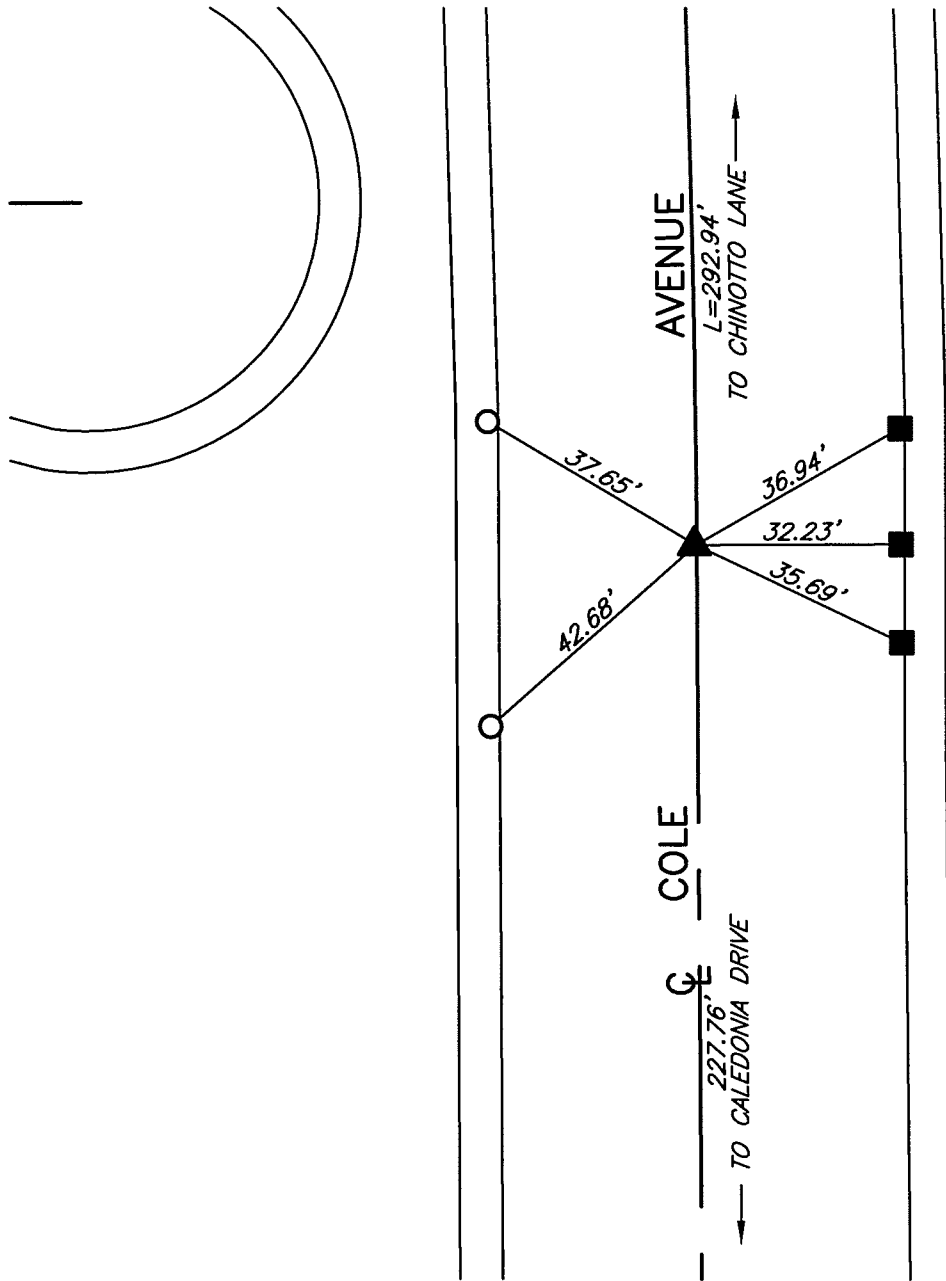

- - SET NAIL & CITY TIE TAG IN T.C.
- - FOUND RAMSET NAIL IN T.C.
- ▲ - FOUND C-NAIL DN. 0.05', NO REFERENCE, SET MAG NAIL AND WASHER STAMPED "RIVERSIDE CITY SURVEYOR" AFTER CONSTRUCTION

SCALE: 1"=30'
DATE: 12/3/14
DRAWN BY: JDF
F.B.:
SEC: T.3S., R.4W SEC. 29

OFFICIAL TIE PLAT CITY OF RIVERSIDE

THESE TIES ARE FOR THE PURPOSE OF PERPETUATING THE FOUND MONUMENTATION. NO CLAIM IS MADE AS THE RELATIONSHIP OF THE POINTS OR LINES SHOWN HEREON TO TRUE BOUNDARY LOCATIONS



SHEET 1 OF 1