

SWING TIES

HISTORICAL DATA


CRFB 1057.TIF

CRFB 962/39

14853.TIF

STREET: BROCKTON AVENUE

OFFICIAL USE ONLY X-STREET: DEWEY AVENUE

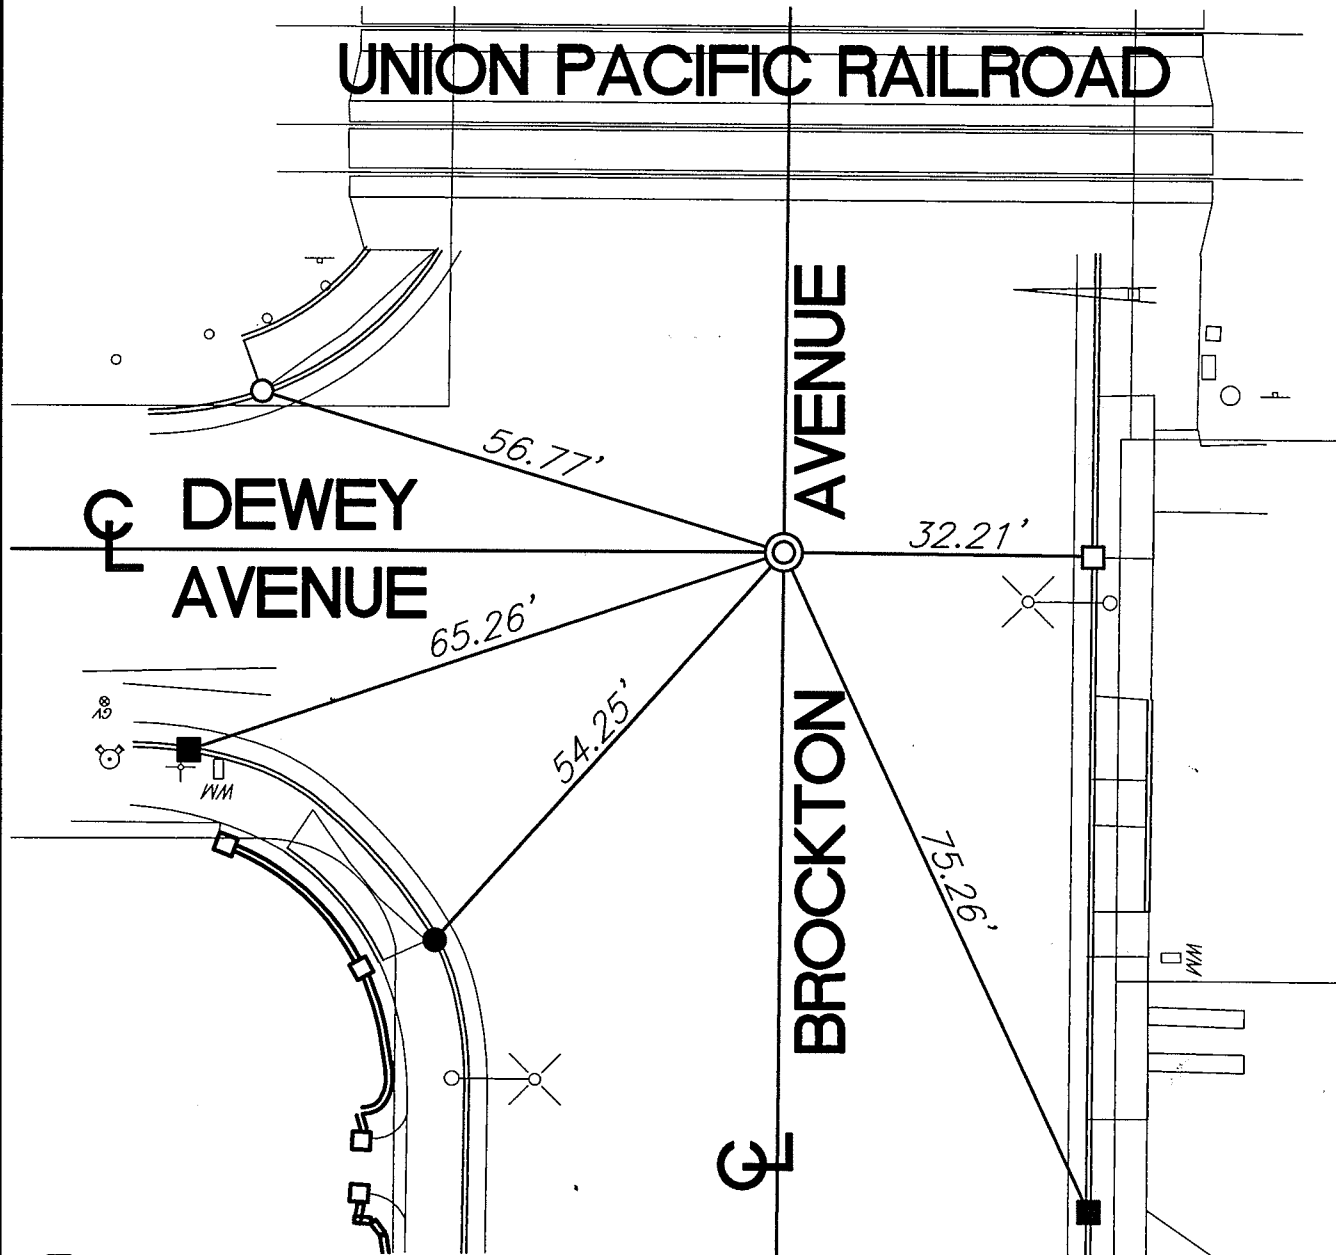

- - FOUND NAIL AND CITY TIE TAG IN T.C.
- - FOUND LEAD AND TACK IN T.C.
- - SET NAIL AND CITY TIE TAG IN T.C.
- - SET MAG NAIL IN T.C.
- ⊙ - FOUND PK AND CITY ENGINEER WASHER, SET MAG NAIL AND WASHER STAMPED "RIVERSIDE CITY SURVEYOR" AFTER CONSTRUCTION

SCALE:	1"=20'
DATE:	MARCH 30, 2017
DRAWN BY:	JDF
F.B.:	
SEC:	33/34 T.2S.,R.5W

OFFICIAL TIE PLAT
CITY OF RIVERSIDE

THESE TIES ARE FOR THE PURPOSE OF PERPETUATING THE FOUND MONUMENTATION. NO CLAIM IS MADE AS THE RELATIONSHIP OF THE POINTS OR LINES SHOWN HEREON TO TRUE BOUNDARY LOCATIONS

SHEET 1 OF 1