


14868.TIF

Street:

FAIR ISLE DRIVE

X-StreetBC & EC NW OF ABERNATHY
OFFICIAL USE ONLY

TRANSIT TIE

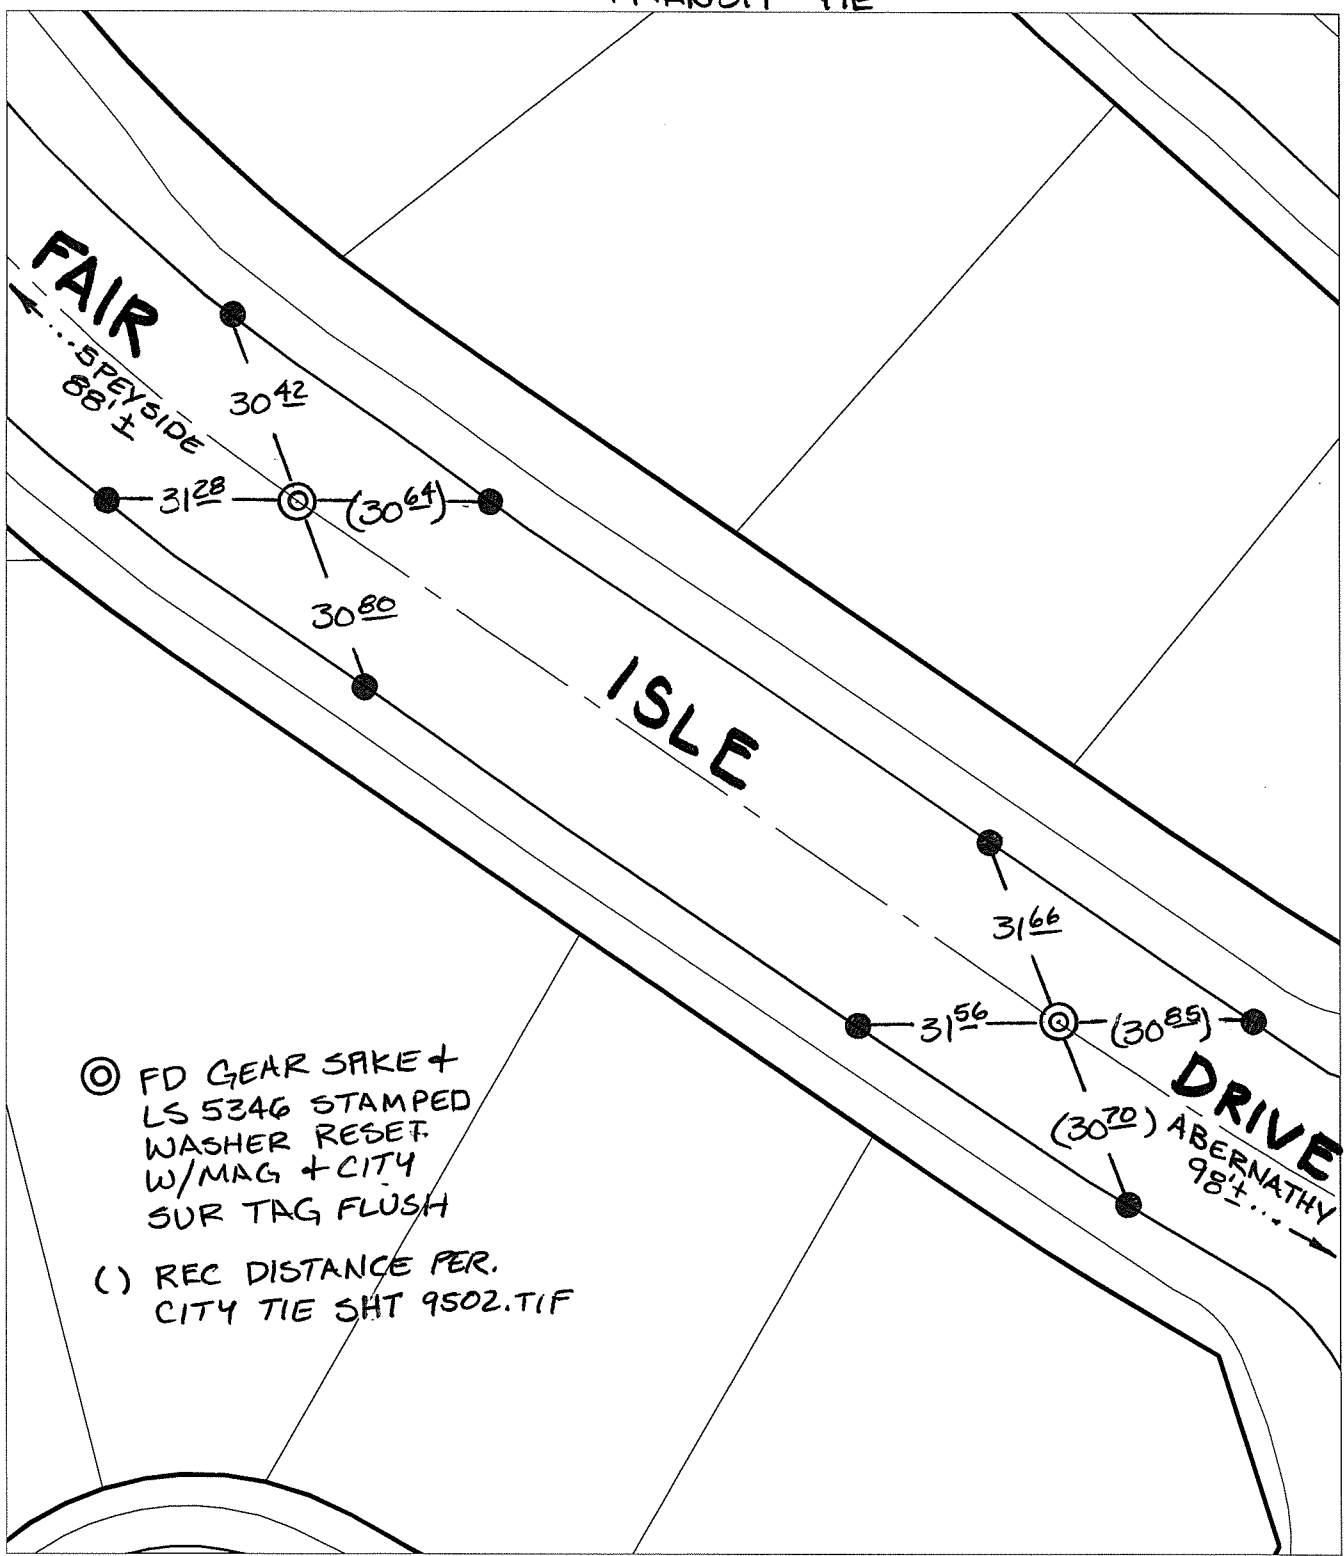

⊗ FD GEAR SNAKE +
LS 5346 STAMPED
WASHER RESET
W/MAG + CITY
SUR TAG FLUSH


() REC DISTANCE PER.
CITY TIE SHOT 9502.TIF

- ✕ FD. Ramset Nail on T/C
 - FD. LD. & TK. on T/C
 - FD. "C" Nail on T/C
 - Set LD. & TK. on T/C
- P.K. and City Engineer tag to be set @
surface after street construction is
complete. (If possible)

Scale: 1" = 30'
Date: 05/11/16
Drawn by: pw
F.B.:
TR-Sec: T3SR4W-4

OFFICIAL TIE PLAT
CITY OF RIVERSIDE

*These ties are for the purpose of perpetuating the found
monumentation. No claim is made as to the relationship of
the points or lines shown hereon to true boundary locations.*



Sheet 1 of 1
Cadme MB: 58-5