


14884.TIF

Street: LOCHMOOR DRIVE BC & EC X-Street: NORTH OF KNUCKLE

OFFICIAL USE ONLY

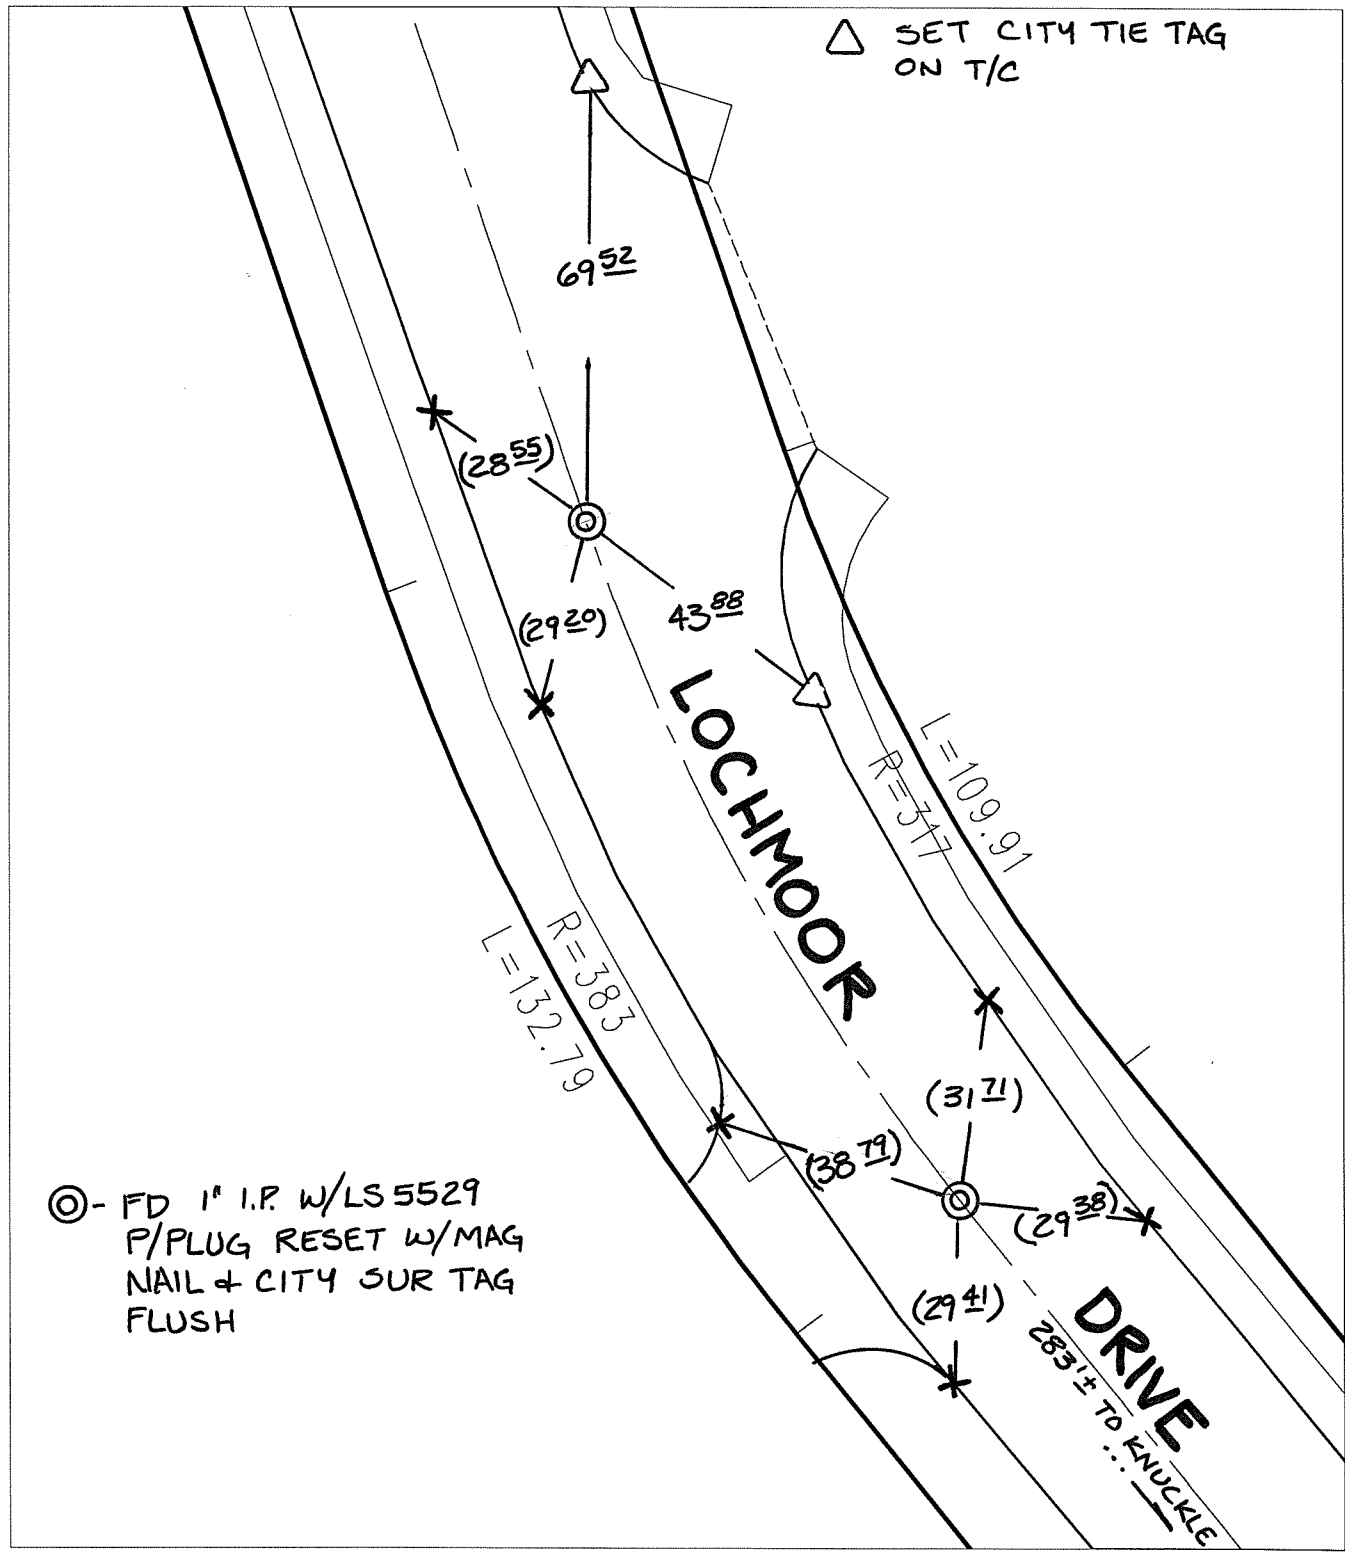

$\otimes$  - FD 1" I.P. w/LS 5529  
 P/PLUG RESET w/MAG  
 NAIL + CITY SUR TAG  
 FLUSH

- $\times$  FD. Ramset Nail on T/C
- $\bullet$  FD. LD. & TK. on T/C
- $\blacksquare$  FD. "C" Nail on T/C
- $\circ$  Set LD. & TK. on T/C

P.K. and City Engineer tag to be set @  
 surface after street construction is  
 complete. (If possible)

Scale: 1" = 30'  
 Date: 08/27/16  
 Drawn by: pw  
 F.B.:  
 TR-Sec: T3SR4W-4

**OFFICIAL TIE PLAT**  
**CITY OF RIVERSIDE**

*These ties are for the purpose of perpetuating the found  
 monumentation. No claim is made as to the relationship of  
 the points or lines shown hereon to true boundary locations.*

Sheet 1 of 1  
 Cadme MB: 58-5