

14885.TIF


Street:

LOCHMOOR DRIVE

OFFICIAL USE ONLY

X-Street: E.C.S. OF FAIR ISLE DR.

SWING TIES

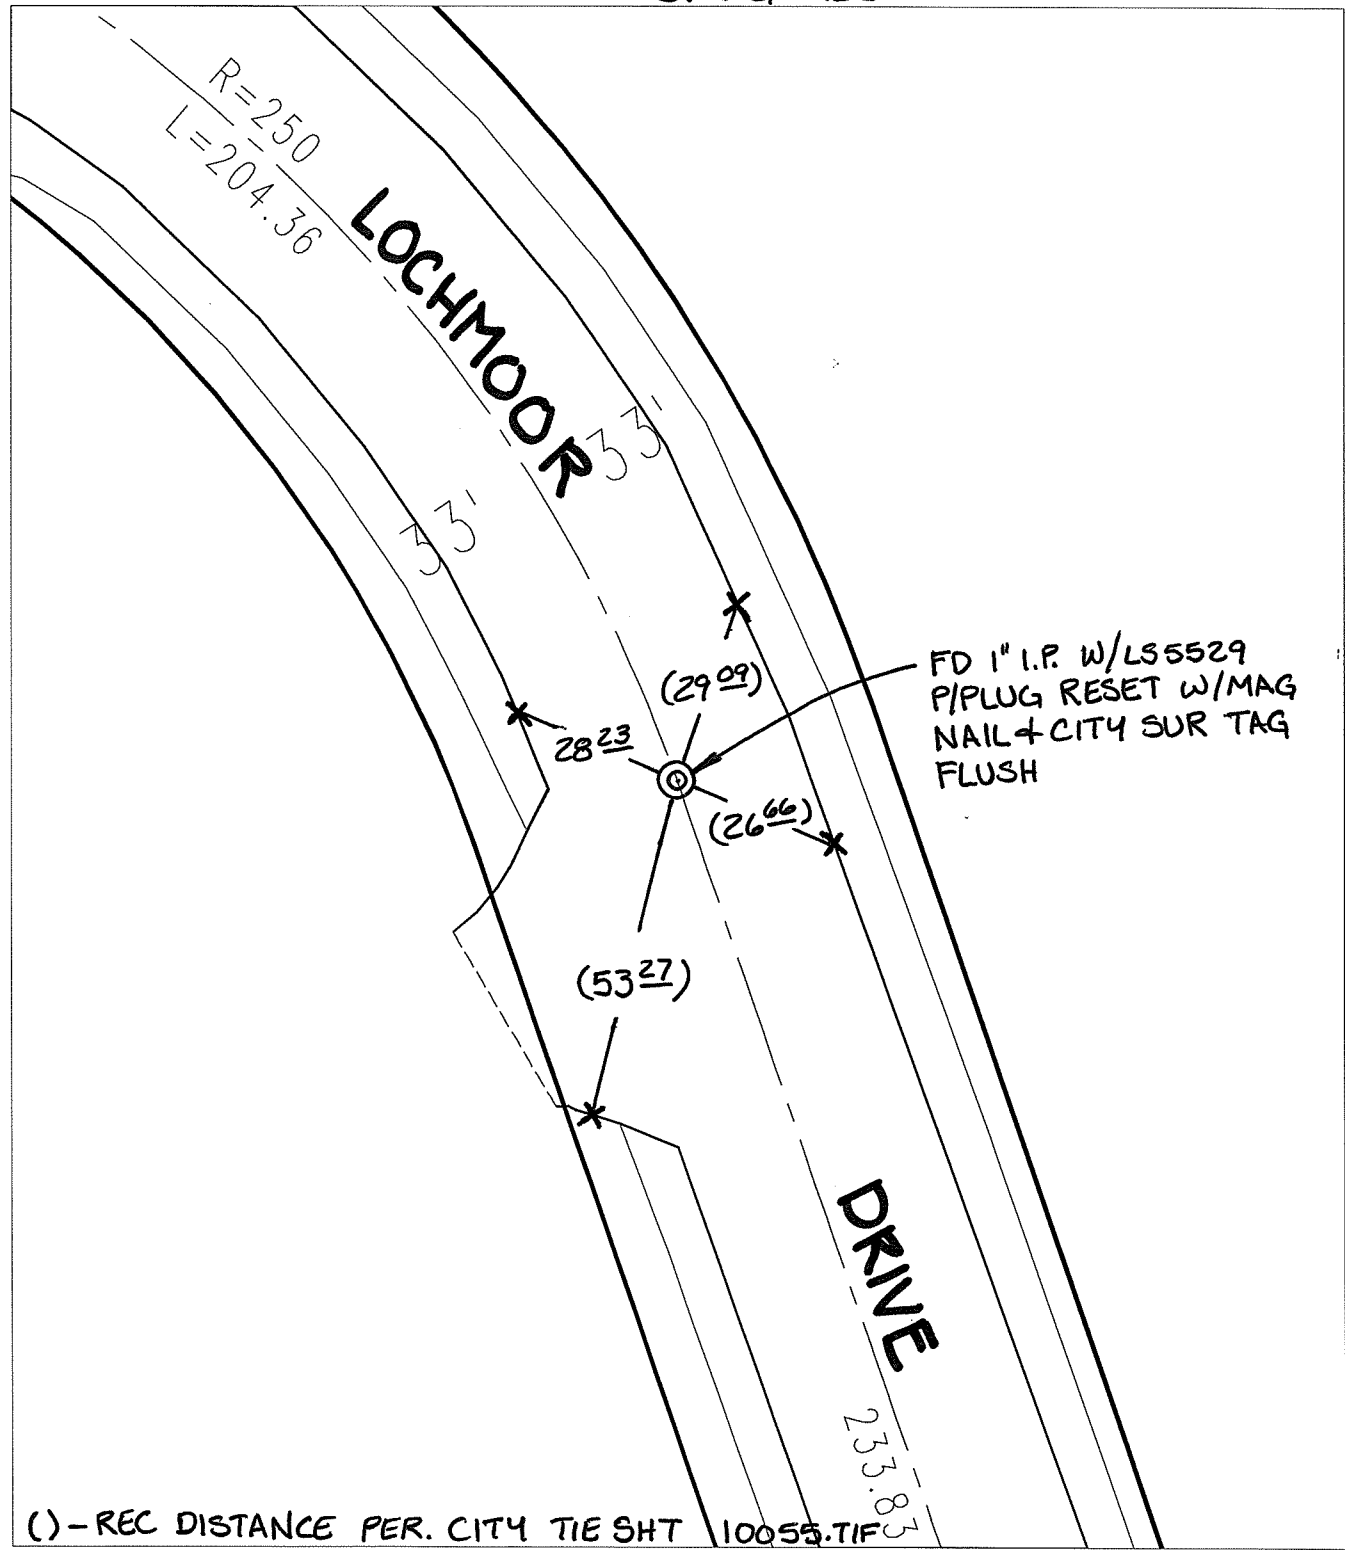

( ) - REC DISTANCE PER. CITY TIE SHT 10055.TIF

- ✕ FD. Ramset Nail on T/C      ● FD. LD. & TK. on T/C      P.K. and City Engineer tag to be set @ surface after street construction is complete. (If possible)
- FD. "C" Nail on T/C      ○ Set LD. & TK. on T/C

Scale: 1" = 30'

Date: 08/27/16


Drawn by: pw

F.B.:

TR-Sec: T3SR4W-4

**OFFICIAL TIE PLAT**  
CITY OF RIVERSIDE

*These ties are for the purpose of perpetuating the found monumentation. No claim is made as to the relationship of the points or lines shown hereon to true boundary locations.*



Sheet 1 of 1

Cadme MB: 58-5