


SWING TIES

14893.TIF

STREET: MONROE AVENUE

OFFICIAL USE ONLY

X-STREET: GARFIELD STREET

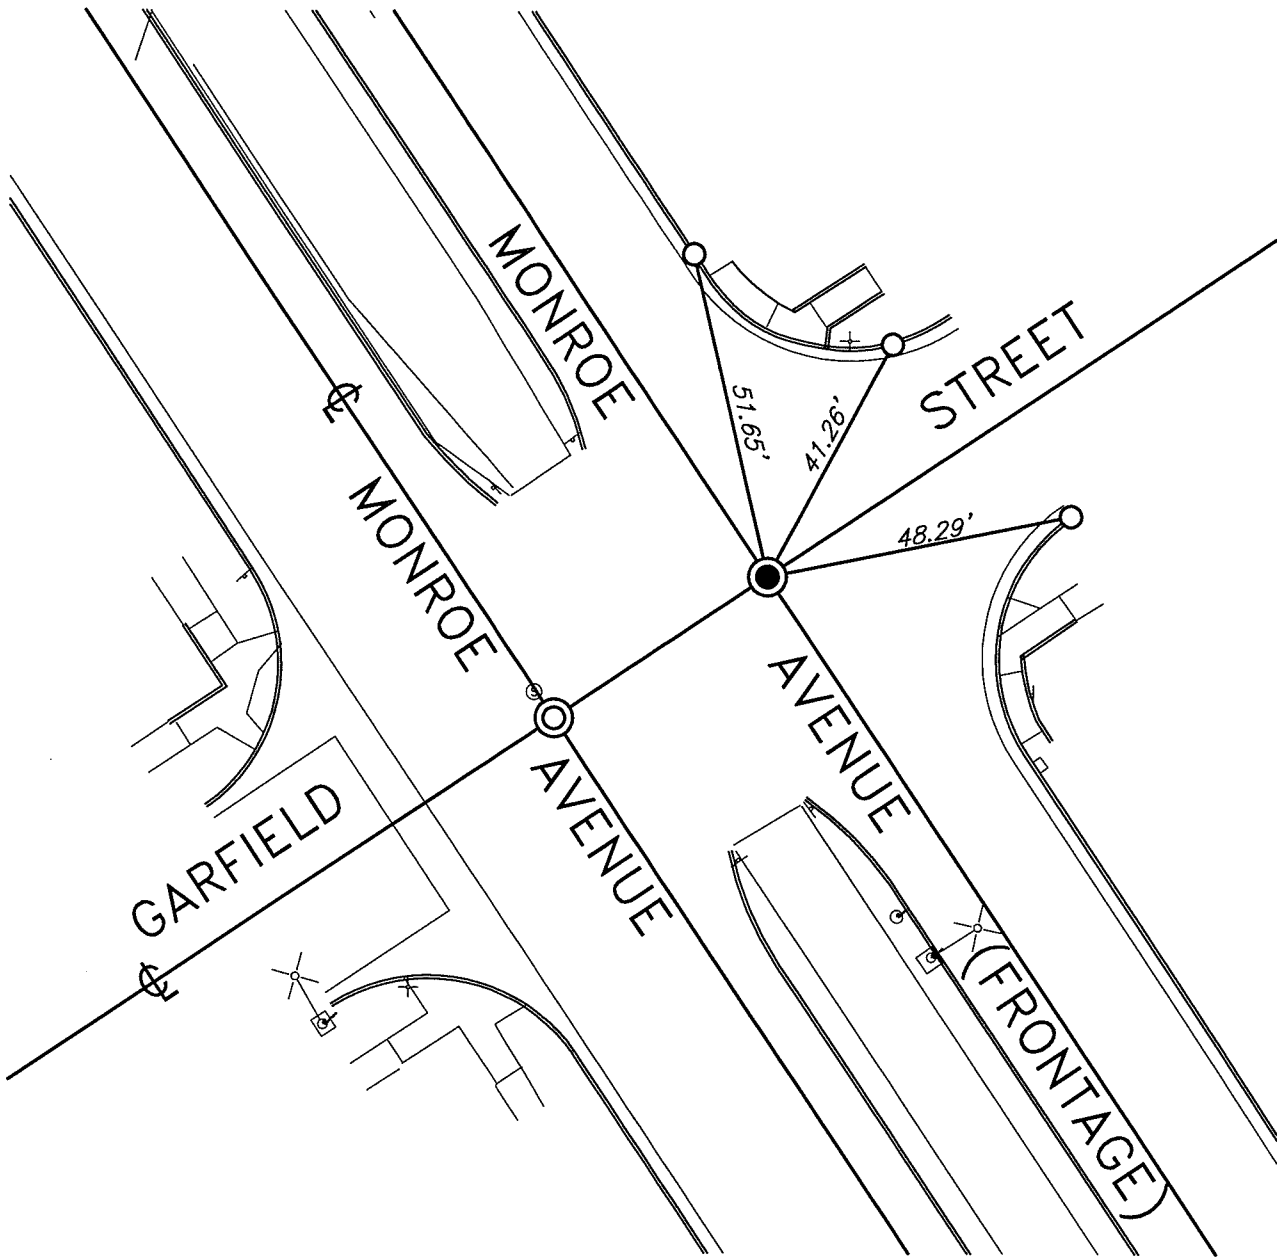

- - SET CTT IN T.C.
- ⊙ - FOUND NOTHING NO SOUND
- - FOUND PK NAIL, NO REFERENCE

SCALE: 1"=30'
 DATE: OCTOBER 19, 2018
 DRAWN BY: JDF
 F.B.:
 SEC: 5 T.3S.,R.5W

OFFICIAL TIE PLAT CITY OF RIVERSIDE

THESE TIES ARE FOR THE PURPOSE OF PERPETUATING THE FOUND MONUMENTATION. NO CLAIM IS MADE AS THE RELATIONSHIP OF THE POINTS OR LINES SHOWN HEREON TO TRUE BOUNDARY LOCATIONS



SHEET 1 OF 1