



14898.TIF

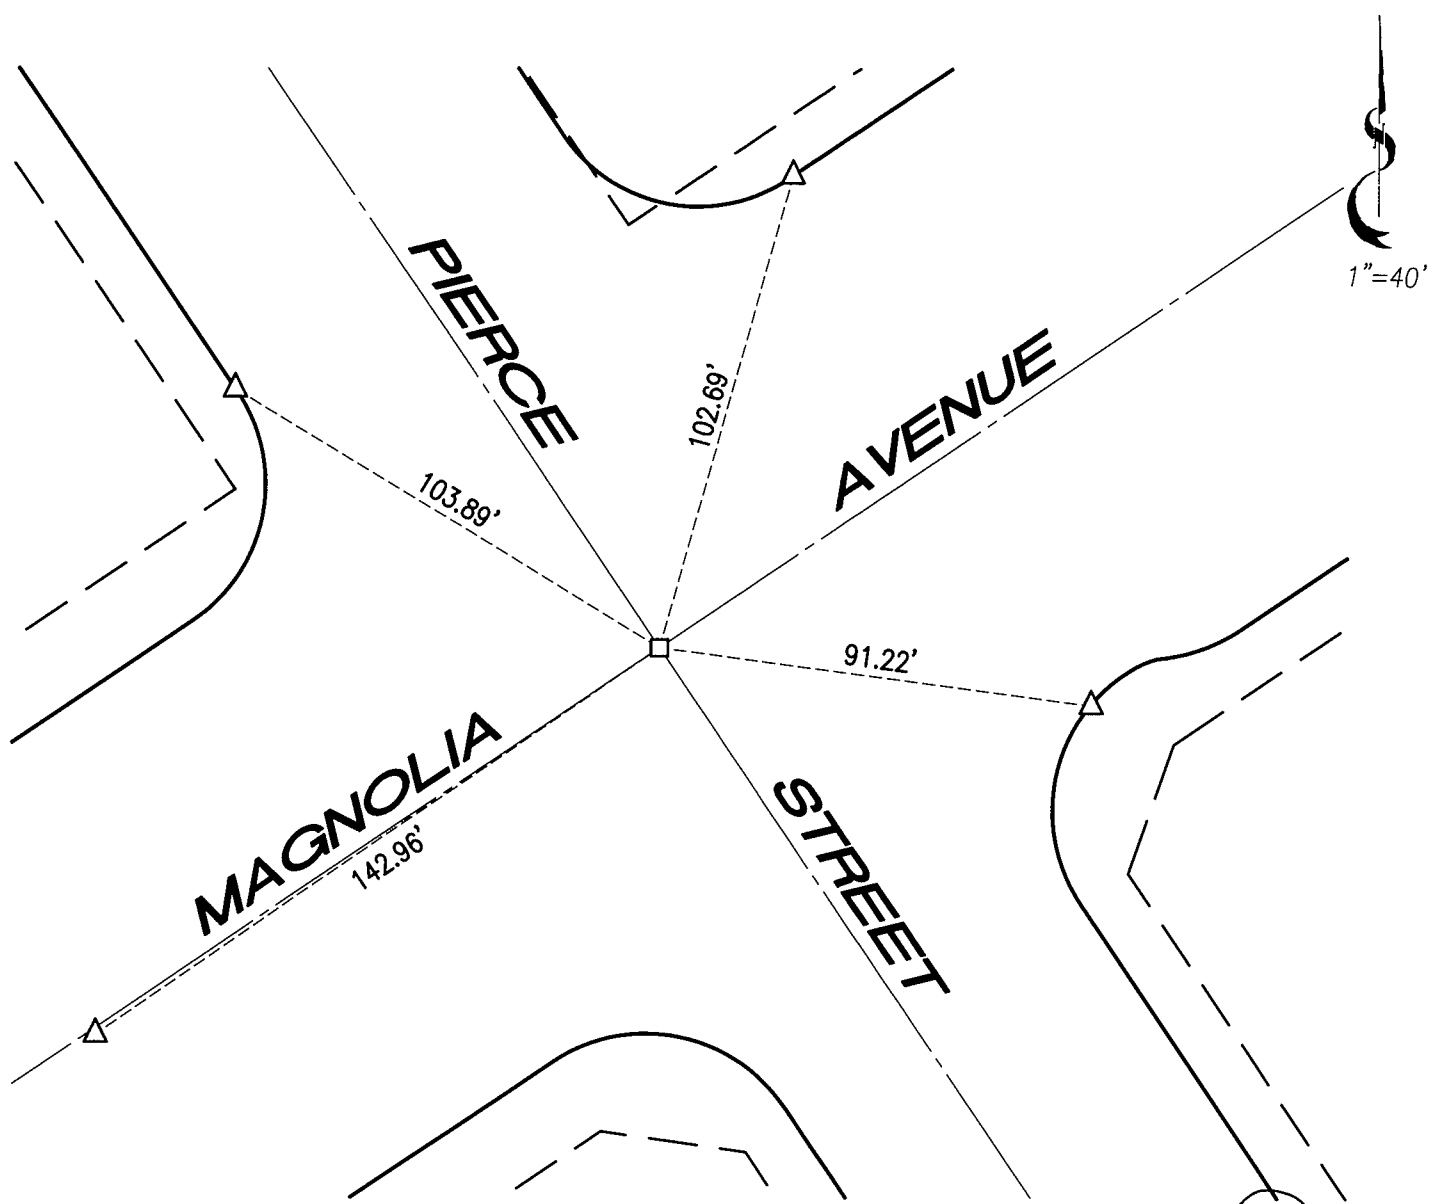

LEGEND:

- SET SPIKE & WASHER, STAMPED "L.S. 5750", FLUSH, IN TOP OF ASPHALT.
- △ SET LEAD AND TACK, TAGGED "L.S. 5750", FLUSH, IN TOP OF CURB.

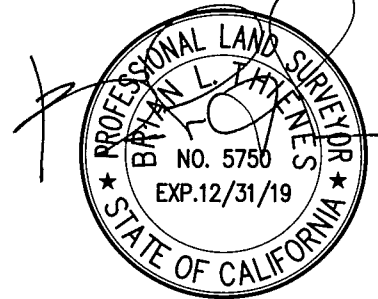

CITY OF RIVERSIDE

STREET TIE

Thienes Engineering, Inc.
 CIVIL ENGINEERING • LAND SURVEYING
 14349 FIRESTONE BOULEVARD
 LA MIRADA, CALIFORNIA 90638
 PH.(714)521-4811 FAX(714)521-4173

PARCEL MAP NO. 34605, P.M.B. 244/61-65
 CENTERLINE INTERSECTION OF PIERCE
 STREET AND MAGNOLIA AVENUE

L.S. BRIAN L. THIENES

CITY TIE NO. _____

L.S. NO. 5750 EXP. DATE: 12/31/19