


1516-TIF

SRVEY OF COOK AVE. INDEX LL 11 PAGE 02A  
SRVEYED BY GARCIA - STEPHENS - LOPEZ DATE AUG. 11, 1989

Street: COOK AVE  
X-Street: E 1/4 TOMLINSON AVE  
OFFICIAL USE ONLY

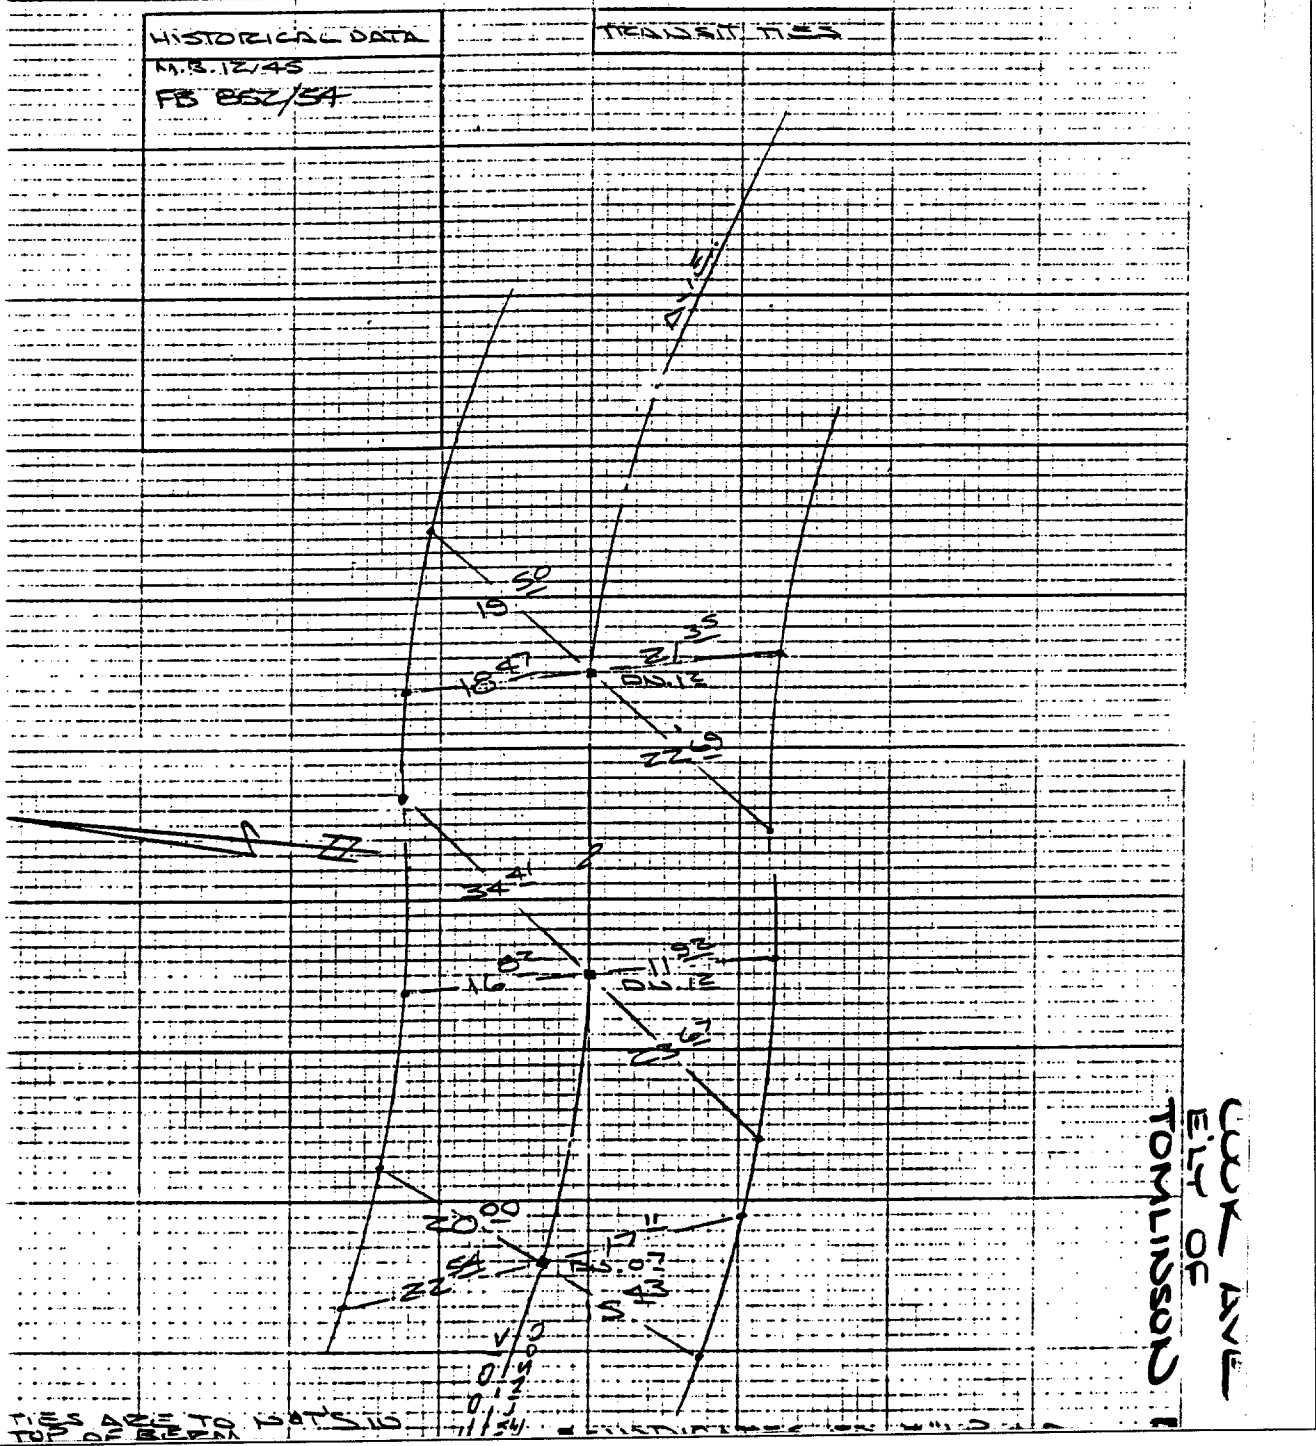

- ✕ FD. Ramset Nail on T/C
- FD. LD. & TK. on T/C
- FD. "C" Nail on T/C
- Set LD. & TK. on T/C

Scale:  
 Date:  
 Drawn by:  
 W.O.:  
 F.B.:

## OFFICIAL TIE PLAT

### CITY OF RIVERSIDE

*These ties are for the purpose of perpetuating the found monumentation. No claim is made as to the relationship of the points or lines shown hereon to true boundary locations.*

Sheet 1 of 1  
 File No.: