


1517.TIF

Street: COOK AVE

X-Street: JONES AVE  
OFFICIAL USE ONLY

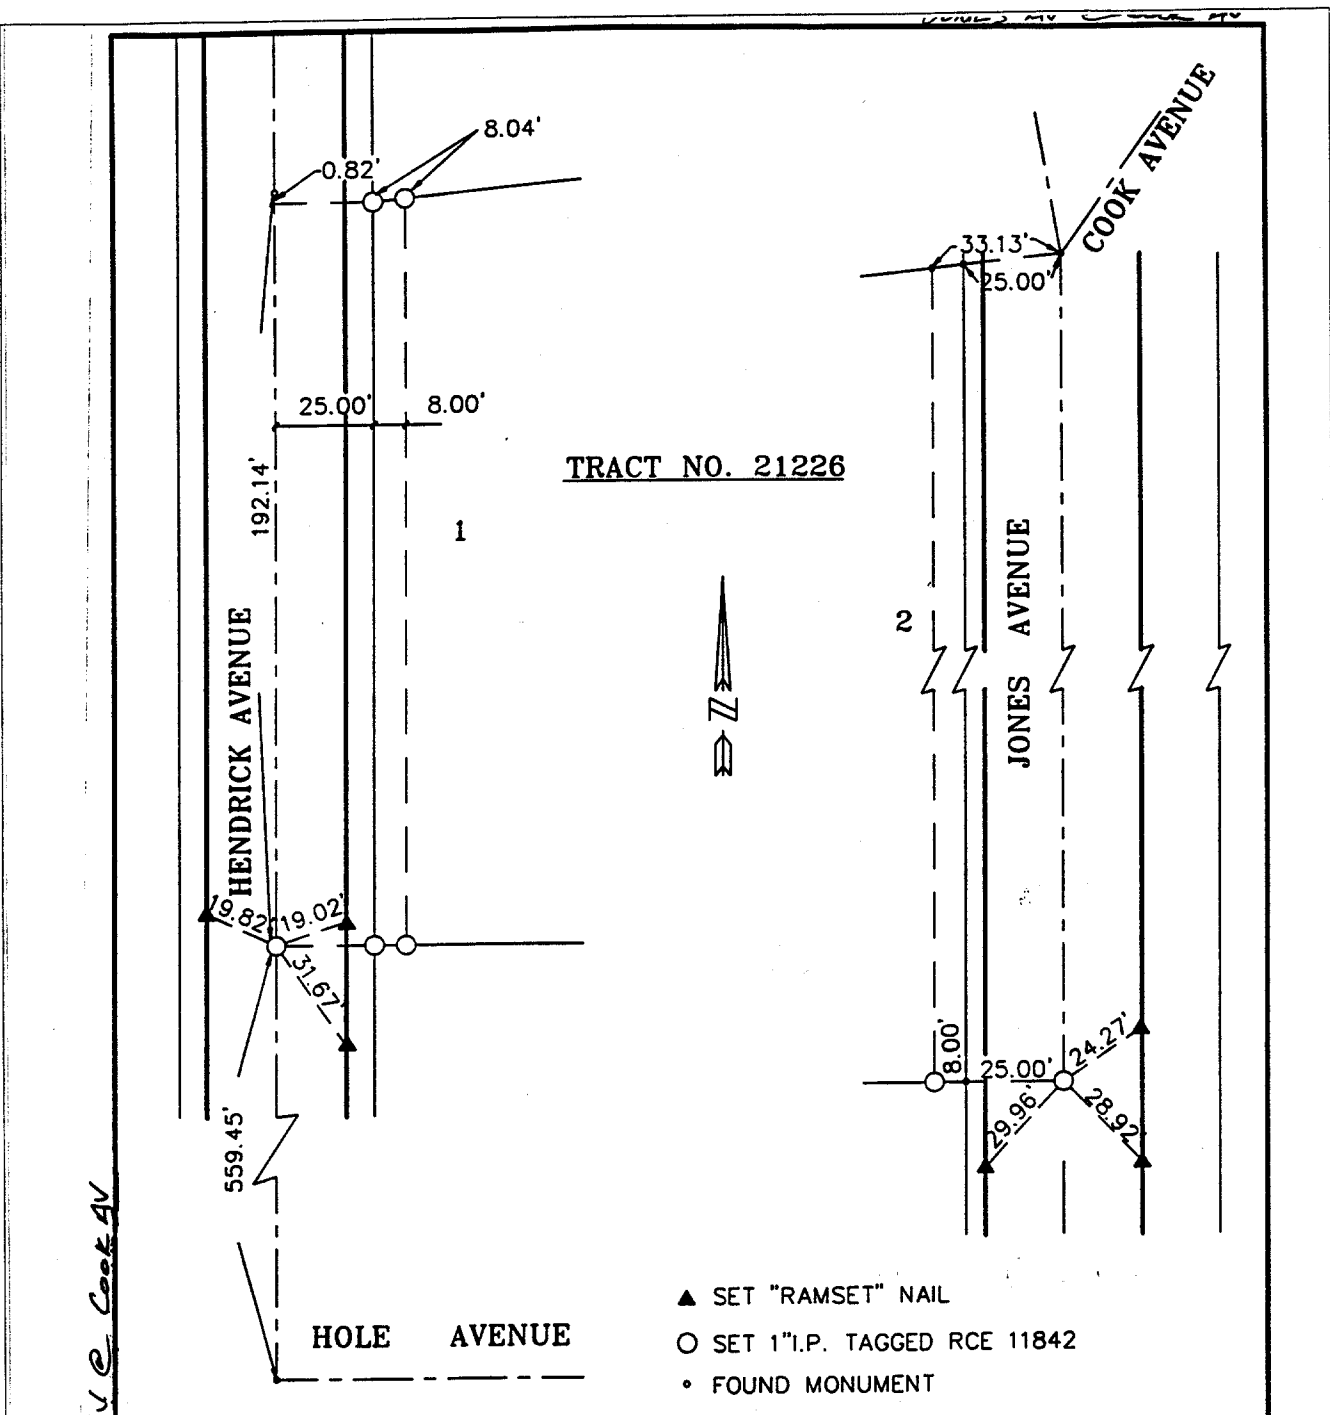

TRACT NO. 21226

- ▲ SET "RAMSET" NAIL
- SET 1" I.P. TAGGED RCE 11842
- FOUND MONUMENT

SCALE: 1"=40'  
DATE: NOV. 1995  
DR. BY: [Signature] CK. BY: [Signature]  
W.O. 85-32

**OFFICIAL TIE PLAT**  
CITY OF RIVERSIDE

ALBERT A. WEBB ASSOCIATES  
CONSULTING ENGINEERS

SHEET 1  
OF 1 SHEETS

- ✕ FD. Ramset Nail on T/C
- FD. LD. & TK. on T/C
- FD. "C" Nail on T/C
- Set LD. & TK. on T/C

Scale:  
Date:  
Drawn by:  
W.O.:  
F.B.:

**OFFICIAL TIE PLAT**  
CITY OF RIVERSIDE

*These ties are for the purpose of perpetuating the found monumentation. No claim is made as to the relationship of the points or lines shown hereon to true boundary locations.*

Sheet 1 of 1  
File No.: