


1572.tif

Street: COTTONWOOD AVE X-Street: MISSION GROVE PARKWAY  
OFFICIAL USE ONLY

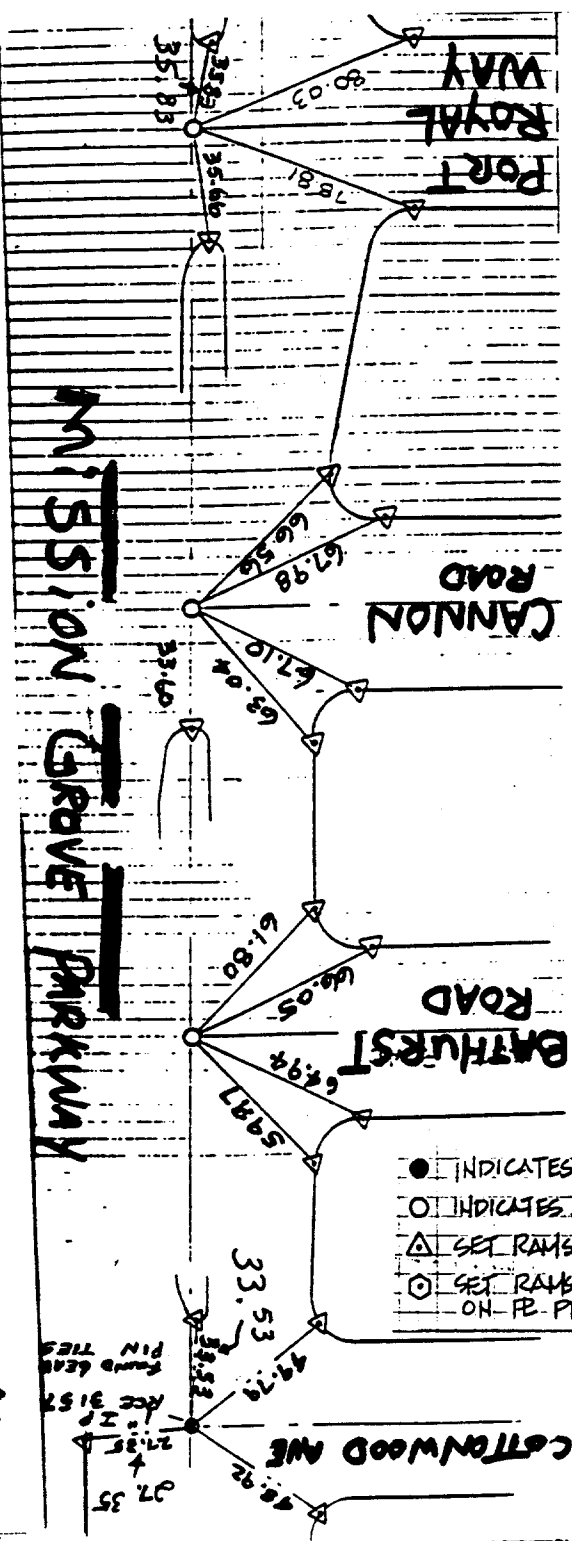

- INDICATES FOUND 1" I.P. W/ PLASTIC PLUG, FUSH. L.S. 3018
- INDICATES SET 1" I.P. W/ PLASTIC PLUG, FUSH. L.S. 3018
- △ SET RAMSET NAIL IN T.C. TAGGED L.S. 3018
- ⊙ SET RAMSET NAIL IN T.C. TAGGED L.S. 3018 ON FE PROD

- ✕ FD. Ramset Nail on T/C
- FD. LD. & TK. on T/C
- FD. "C" Nail on T/C
- Set LD. & TK. on T/C

J. F. DAVIDSON ASSOCIATES  
 CIVIL ENGINEERS • SURVEYORS • PLANNERS  
 F.B. 9767 / 308

SURVEY OF E TIES TRACT NO 405-1 & FINAL  
 FOR BROCK AHMANSON  
 SURVEY PARTY AL KEE MOYET GUYER

W.O. No. 2-57 DATE 8-19-07 AM.  
 REF. \_\_\_\_\_

Scale: \_\_\_\_\_  
 Date: \_\_\_\_\_  
 Drawn by: \_\_\_\_\_  
 N.O.: \_\_\_\_\_  
 F.B.: \_\_\_\_\_

**OFFICIAL TIE PLAT**  
**CITY OF RIVERSIDE**

*These ties are for the purpose of perpetuating the found monumentation. No claim is made as to the relationship of the points or lines shown hereon to true boundary locations.*

Sheet 1 of 1  
 File No.: \_\_\_\_\_