


1579. TIF

SURVEY OF ... DATE NOV. 8, 82 J.O. 81-83
PARTY NO. AND MEMBERS PEREZ-DIAZ-JARDINE F.B. 1049 PAGE 125

M.S. NOTES CALC'D BY CALC'S CHECKED BY: MAP NO.: WEATHER:

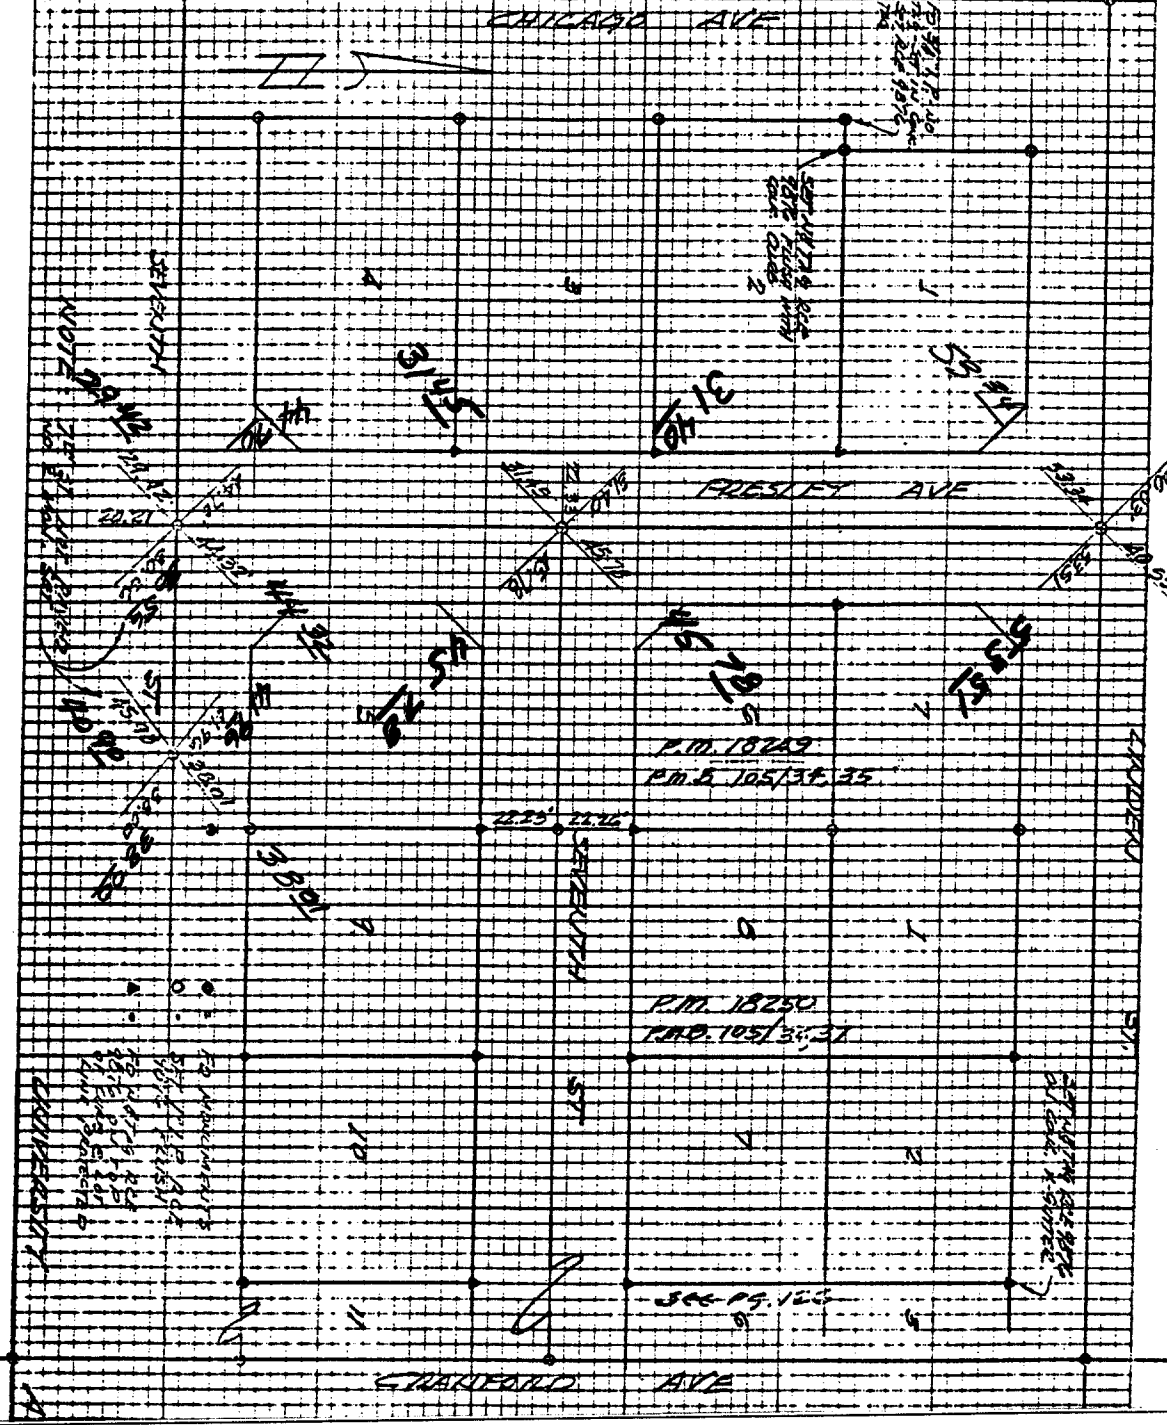

- ✕ FD. Ramset Nail on T/C
- FD. LD. & TK. on T/C
- FD. "C" Nail on T/C
- Set LD. & TK. on T/C

Scale:
Date:
Drawn by:
W.O.:
F.B.:

OFFICIAL TIE PLAT

CITY OF RIVERSIDE

These ties are for the purpose of perpetuating the found monumentation. No claim is made as to the relationship of the points or lines shown hereon to true boundary locations.

Sheet 1 of 1
File No.:

Street: CRANFORD
X-Street: 7TH ST.
OFFICIAL USE ONLY