


159.71F

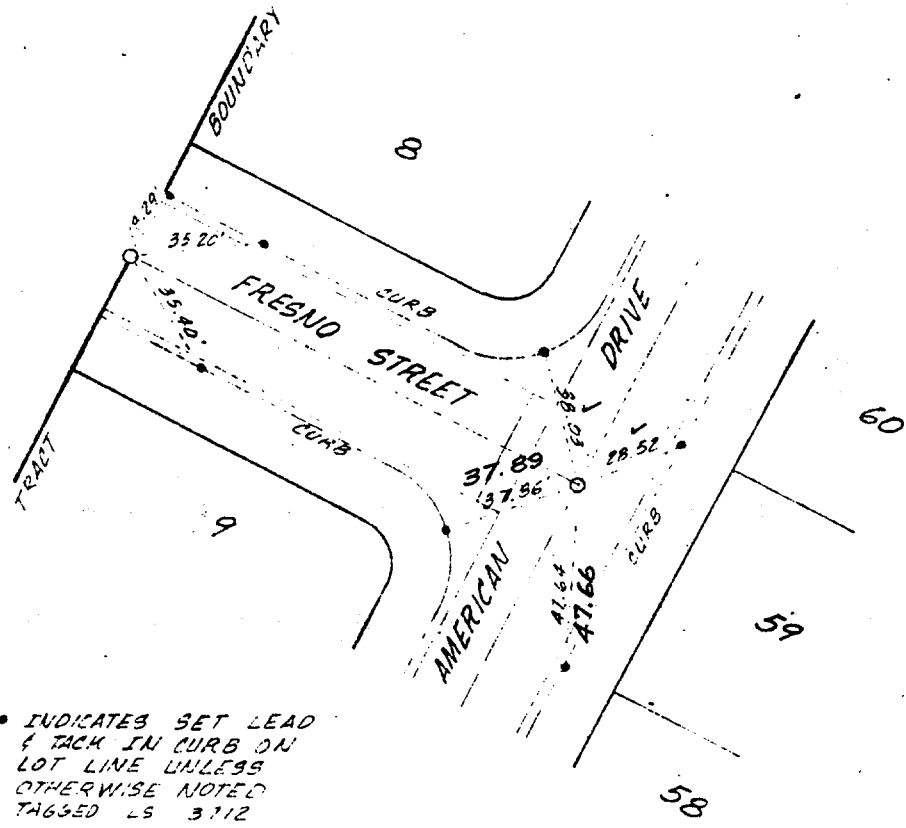

FIELD ✓ 12/19/78 E. GARCIA

CIVIL ENGINEER
-TIE SURV-
@ Fresno

CENTERLINE TIES
TRACT 5473.

BROWN & MULLINS
PLANNING · ENGINEERING · SURVEYING
1771 No. D St, San Bernardino, California 92404

SCALE 1"=40' JOB NO. 76-7 5
DATE June 12, 1978 DWG. NO.

- ✕ FD. Ramset Nail on T/C ● FD. LD. & TK. on T/C
- FD. "C" Nail on T/C ○ Set LD. & TK. on T/C

Street: AMERICAN DR. X-Street: FRESNO ST.

OFFICIAL USE ONLY

Scale:
Date:
Drawn by:
W.O.:
F.B.:

OFFICIAL TIE PLAT CITY OF RIVERSIDE

These ties are for the purpose of perpetuating the found monumentation. No claim is made as to the relationship of the points or lines shown hereon to true boundary locations.

Sheet 1 of 1
File No.: